

RECEIVED

By 071740 at 3:20 pm, Sep 09, 2026

State of Arizona
Department of Liquor Licenses and Control

Created 09/09/2026 @ 12:57:53 PM

Local Governing Body Report

LICENSE

Number:		Type:	010 BEER AND WINE STORE
Name:	B&R FISH SHOP		
State:	Not Approved		
Issue Date:		Expiration Date:	
Original Issue Date:			
Location:	4343 E CAMELBACK ROAD #400 PHOENIX, AZ 85018 USA		
Mailing Address:	8660 E HARTFORD DRIVE #320 SCOTTSDALE, AZ 85255 USA		
Phone:	(480)697-5515		
Alt. Phone:			
Email:	ACCOUNTING@HINOONHOSPITALITY.COM		

AGENT

Name:	ADAM MICHAEL STRECKER
Gender:	Male
Correspondence Address:	8660 E HARTFORD DRIVE #320 SCOTTSDALE, AZ 85255 USA
Phone:	(480)697-5515
Alt. Phone:	
Email:	ACCOUNTING@HINOONHOSPITALITY.COM

OWNER

60th day
11-08-2026

Name: B&R FISH SHOP LLC
Contact Name: ADAM MICHAEL STRECKER
Type: LIMITED LIABILITY COMPANY
AZ CC File Number: 25077454 State of Incorporation: AZ
Incorporation Date: 06/09/2026
Correspondence Address: 8660 E HARTFORD DRIVE
#320
SCOTTSDALE, AZ 85255
USA
Phone: (480)697-5515
Alt. Phone:
Email: ACCOUNTING@HINOONHOSPITALITY.COM

Officers / Stockholders

Name:	Title:	% Interest:
BRITF HOLDINGS LLC	Member	100.00

B&R FISH SHOP LLC - Member

Name: BRITF HOLDINGS LLC
Contact Name: ADAM MICHAEL STRECKER
Type: LIMITED LIABILITY COMPANY
AZ CC File Number: State of Incorporation:
Incorporation Date:
Correspondence Address: 8660 E HARTFORD DRIVE
#320
SCOTTSDALE, AZ 85255
USA
Phone: (480)697-5515
Alt. Phone:
Email: ACCOUNTING@HINOONHOSPITALITY.COM

**KARPREILLY CAPITAL PARTNERS
CONTRIBUTION LLC - Member**

Name: KARPREILLY CAPITAL PARTNERS III L.P.
Contact Name: ADAM MICHAEL STRECKER
Type: PARTNERSHIP
AZ CC File Number: State of Incorporation:
Incorporation Date:
Correspondence Address: 8660 E HARTFORD DRIVE
#320
SCOTTSDALE, AZ 85255
USA
Phone: (480)697-5515
Alt. Phone:
Email: ACCOUNTING@HINOONHOSPITALITY.COM

KARPREILLY CAPITAL PARTNERS III L.P. -

Member

Name: POMONA CAPITAL XI L.P.
Contact Name: ADAM MICHAEL STRECKER
Type: PARTNERSHIP
AZ CC File Number: State of Incorporation:
Incorporation Date:
Correspondence Address: 8660 E HARTFORD DRIVE
#320
SCOTTSDALE, AZ 85255
USA
Phone: (480)697-5515
Alt. Phone:
Email: ACCOUNTING@HINOONHOSPITALITY.COM

**STRECKER REVOCABLE TRUST EST
NOVEMBER 13, 2019 - TRUSTEE**

Name: ADAM MICHAEL STRECKER
Gender: Male
Correspondence Address: 8660 E HARTFORD DRIVE
#320
SCOTTSDALE, AZ 85255
USA
Phone: (480)697-5515
Alt. Phone:
Email: ACCOUNTING@HINOONHOSPITALITY.COM

HI NOON HOSPITALITY LLC - Member

Name: STRECKER REVOCABLE TRUST EST NOVEMBER 13, 2019
Contact Name: ADAM MICHAEL STRECKER
Type: TRUST
AZ CC File Number: State of Incorporation:
Incorporation Date:
Correspondence Address: 8660 E HARTFORD DRIVE
#320
SCOTTSDALE, AZ 85255
USA
Phone: (480)697-5515
Alt. Phone:
Email: ACCOUNTING@HINOONHOSPITALITY.COM

KARPREILLY CAPITAL PARTNERS III L.P. -

Member

Name: ALLAN WILLIAM KARP
Gender: Male
Correspondence Address: 8660 E HARTFORD DRIVE
#320
SCOTTSDALE, AZ 85255
USA
Phone: (203)520-9955
Alt. Phone:
Email: AKARP@KARPREILLY.COM

BRITF HOLDINGS LLC - Member

Name: ROBERT FRANCIS MORAN JR
Gender: Male
Correspondence Address: 8660 E HARTFORD DRIVE
#320
SCOTTSDALE, AZ 85255
USA
Phone: (602)316-3751
Alt. Phone:
Email: RFMORAN42@GMAIL.COM

BRITF HOLDINGS LLC - Member

Name: HI NOON HOSPITALITY LLC
Contact Name: ADAM MICHAEL STRECKER
Type: LIMITED LIABILITY COMPANY
AZ CC File Number: State of Incorporation:
Incorporation Date:
Correspondence Address: 8660 E HARTFORD DRIVE
#320
SCOTTSDALE, AZ 85255
USA
Phone: (480)697-5515
Alt. Phone:
Email: ACCOUNTING@HINOONHOSPITALITY.COM

HI NOON HOSPITALITY LLC - Member

Name: KARPREILLY CAPITAL PARTNERS CONTRIBUTION LLC
Contact Name: ADAM MICHAEL STRECKER
Type: LIMITED LIABILITY COMPANY
AZ CC File Number: State of Incorporation:
Incorporation Date:
Correspondence Address: 8660 E HARTFORD DRIVE
#320
SCOTTSDALE, AZ 85255
USA
Phone: (480)697-5515
Alt. Phone:
Email: ACCOUNTING@HINOONHOSPITALITY.COM

MANAGERS

Name: ADAM MICHAEL STRECKER
Gender: Male
Correspondence Address: 8660 E HARTFORD DRIVE
#320
SCOTTSDALE, AZ 85255
USA
Phone: (480)697-5515
Alt. Phone:
Email: ACCOUNTING@HINOONHOSPITALITY.COM

APPLICATION INFORMATION

Application Number: 404550
Application Type: New Application
Created Date: 07/01/2026

QUESTIONS & ANSWERS


010 Beer and Wine Store

- 1) Are you applying for an Interim Permit (INP)?
No
- 2) Provide name, address, and distance of nearest school.
(If less than one (1) mile note footage)
Hopi Elementary School
4350 N 40th Street, Phoenix AZ 85018
1.25 miles
- 3) Are you one of the following? Please indicate below.
Property Tenant
Subtenant
Property Owner
Property Purchaser
Property Management Company
Property Tenant
- 4) Is there a penalty if lease is not fulfilled?
Yes
What is the penalty?
Remaining cash balance on lease \$282,875
- 5) Is the Business located within the incorporated limits of the city or town of which it is located?
Yes
- 6) What is the total money borrowed for the business not including the lease?
Please list each amount owed to lenders/individuals.
0-nothing borrowed or owed to Lenders/individuals
- 7) Are there walk-up or drive-through windows on the premises?
No
- 8) Does the establishment have a patio?
No

26 JUL 2 09:45 AM '07

FLOOR PLAN

PR-10

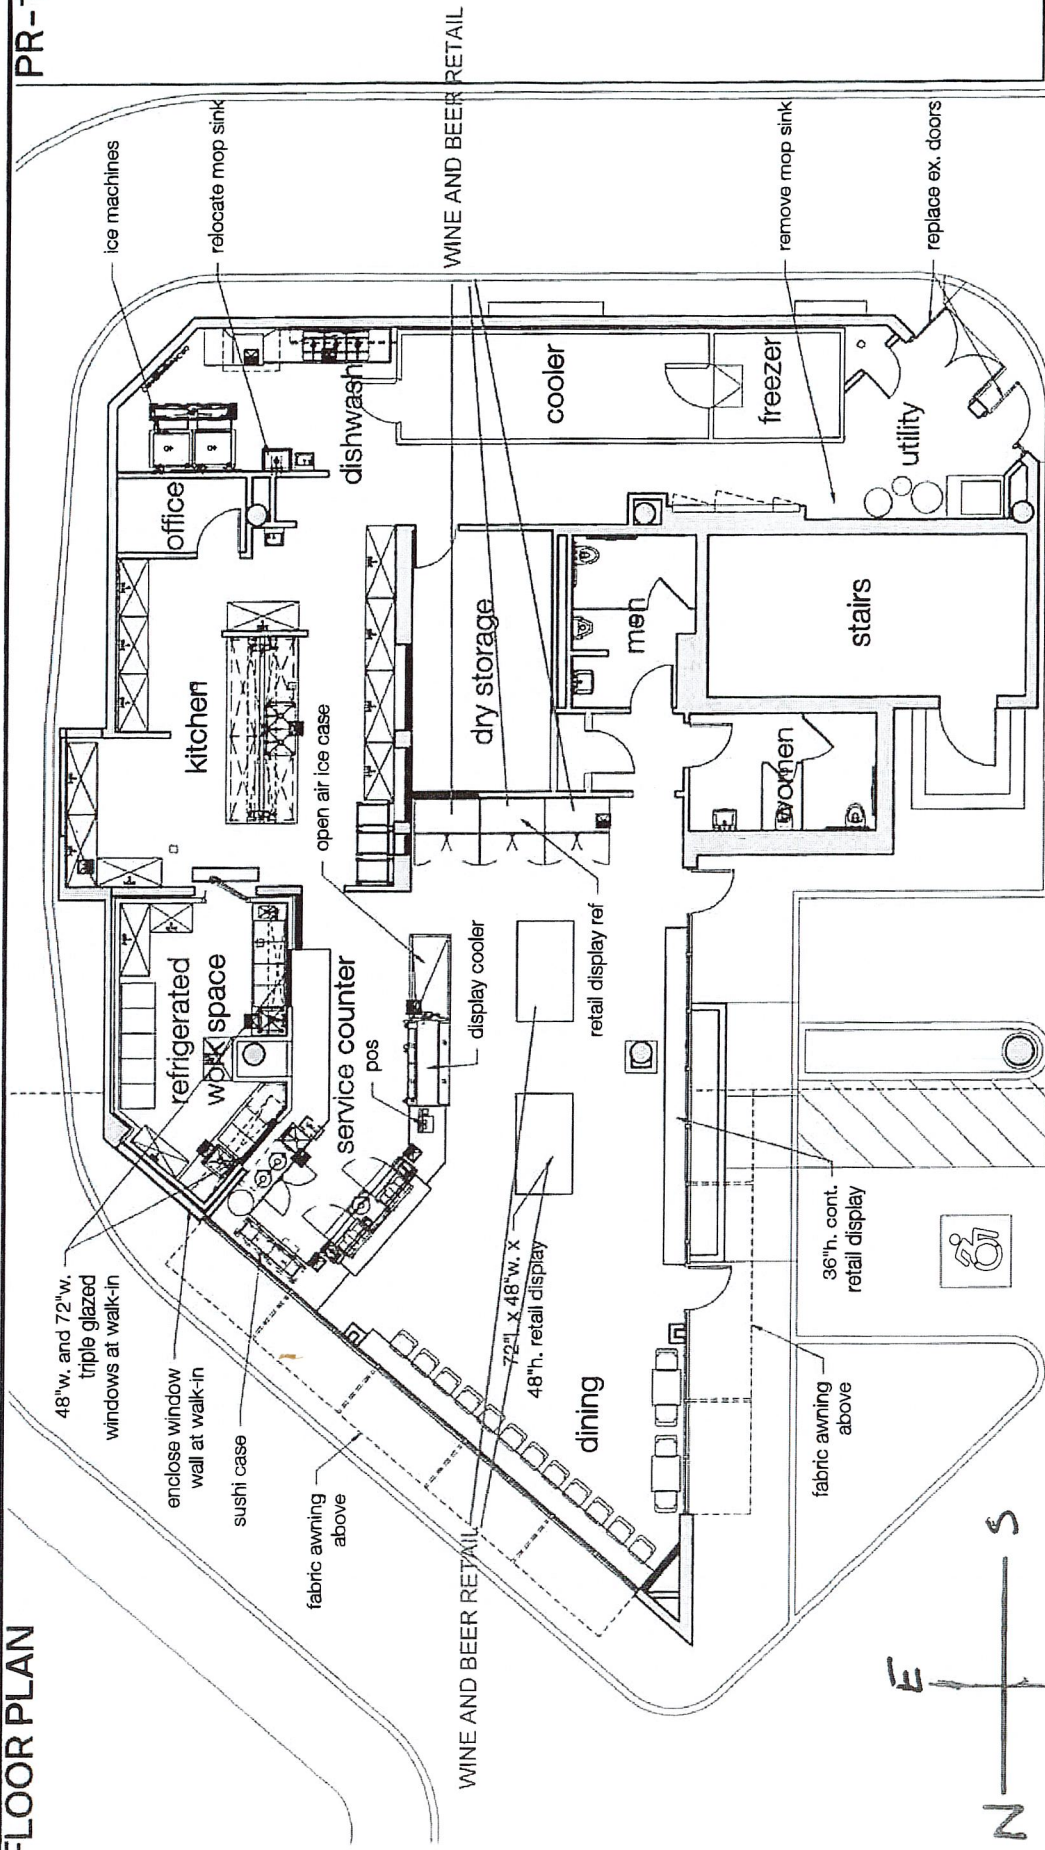

7340 EAST MAIN STREET #210
SCOTTSDALE, ARIZONA 85261
MADEWITHALINE.COM

ALINE
ARCHITECTURE CONCEPTS

4343 E. Camelback Rd.
Phoenix, AZ 85018
June 25, 2026
Scale: 1/8" = 1'-0"

FISH MARKET CAMELBACK

3,500 Sqft