



DRAFT

DRAFT

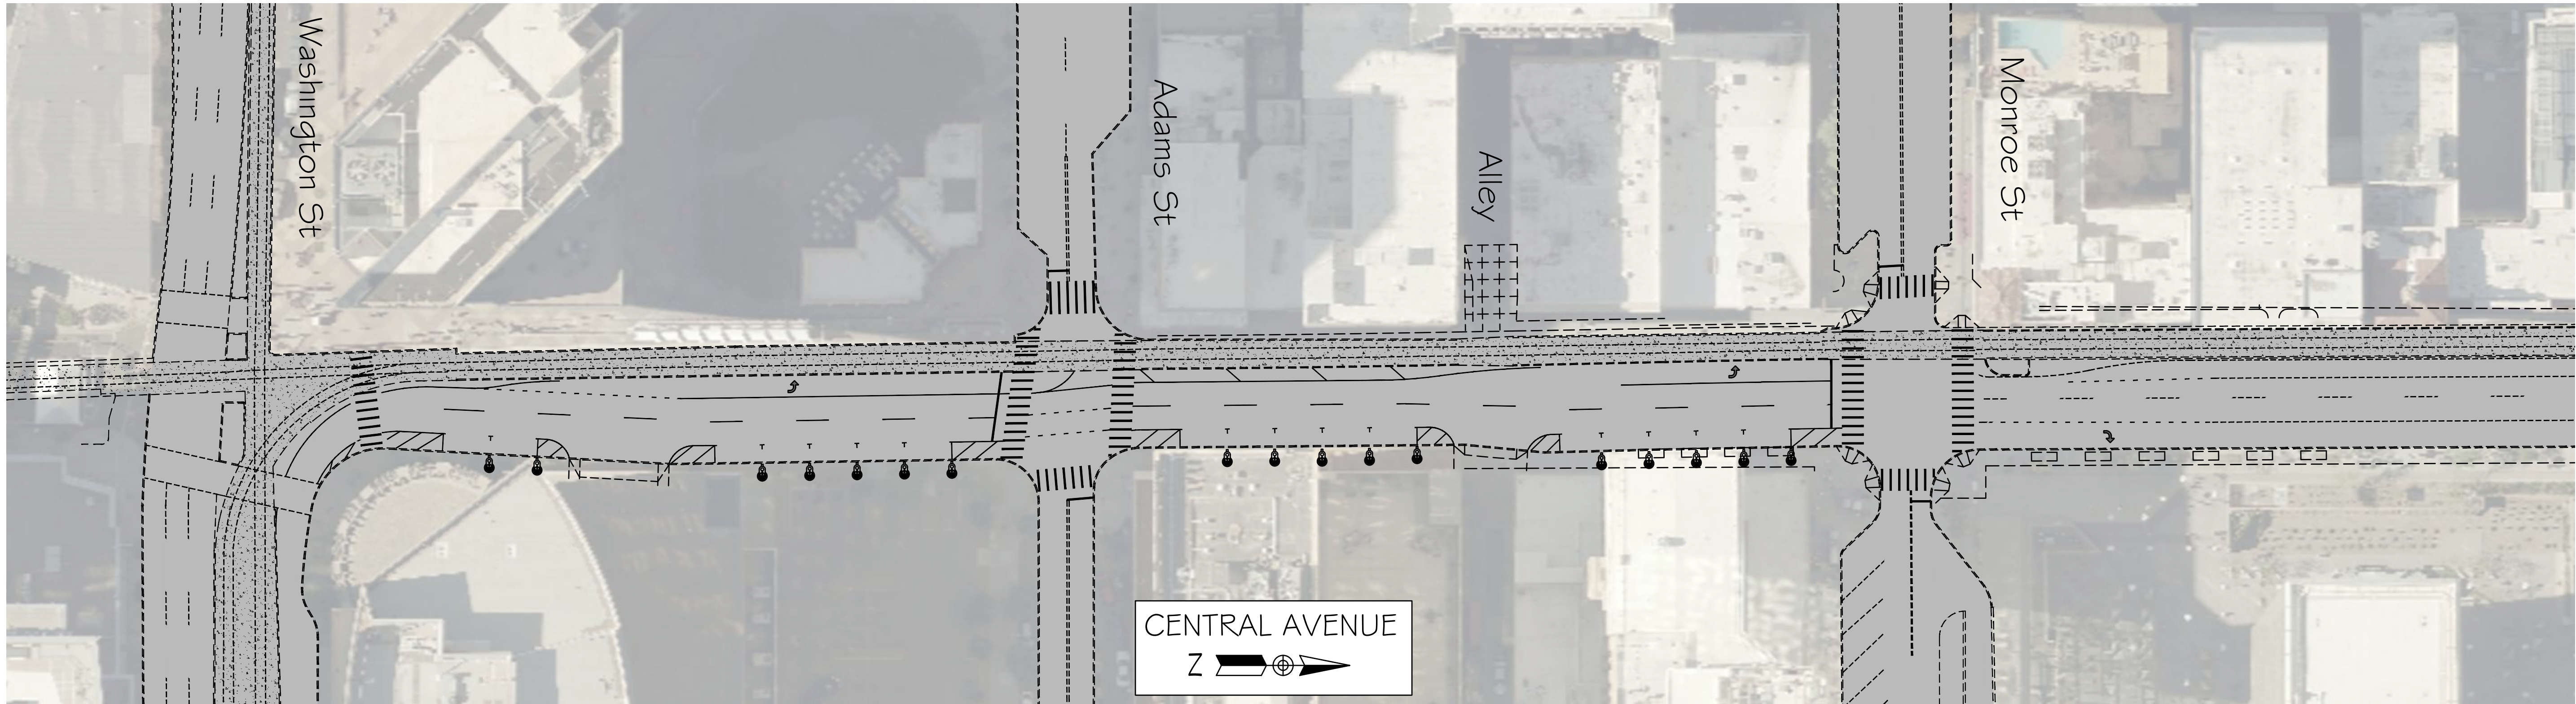


DRAFT

DRAFT

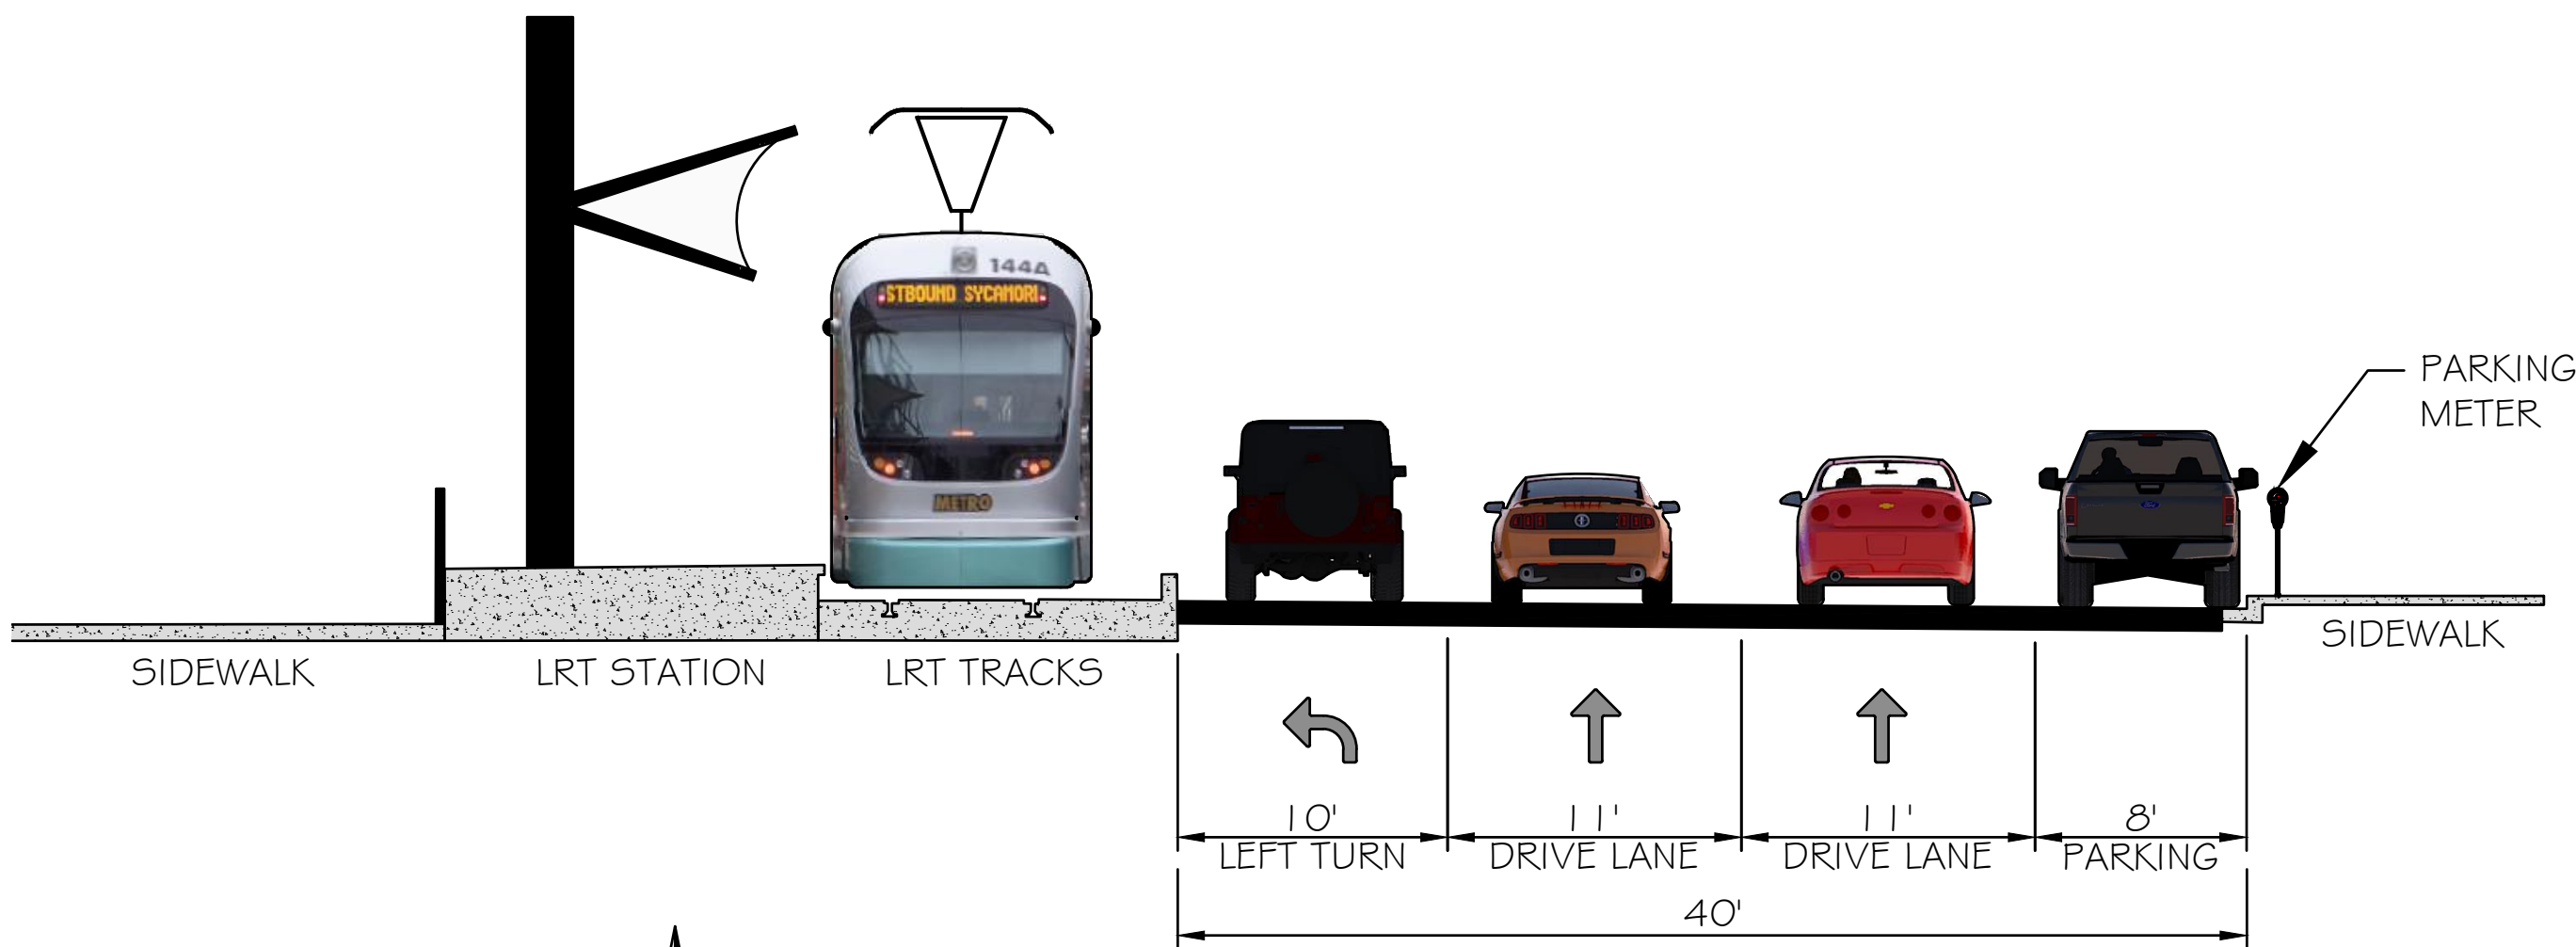


PROPOSED CROSS SECTION

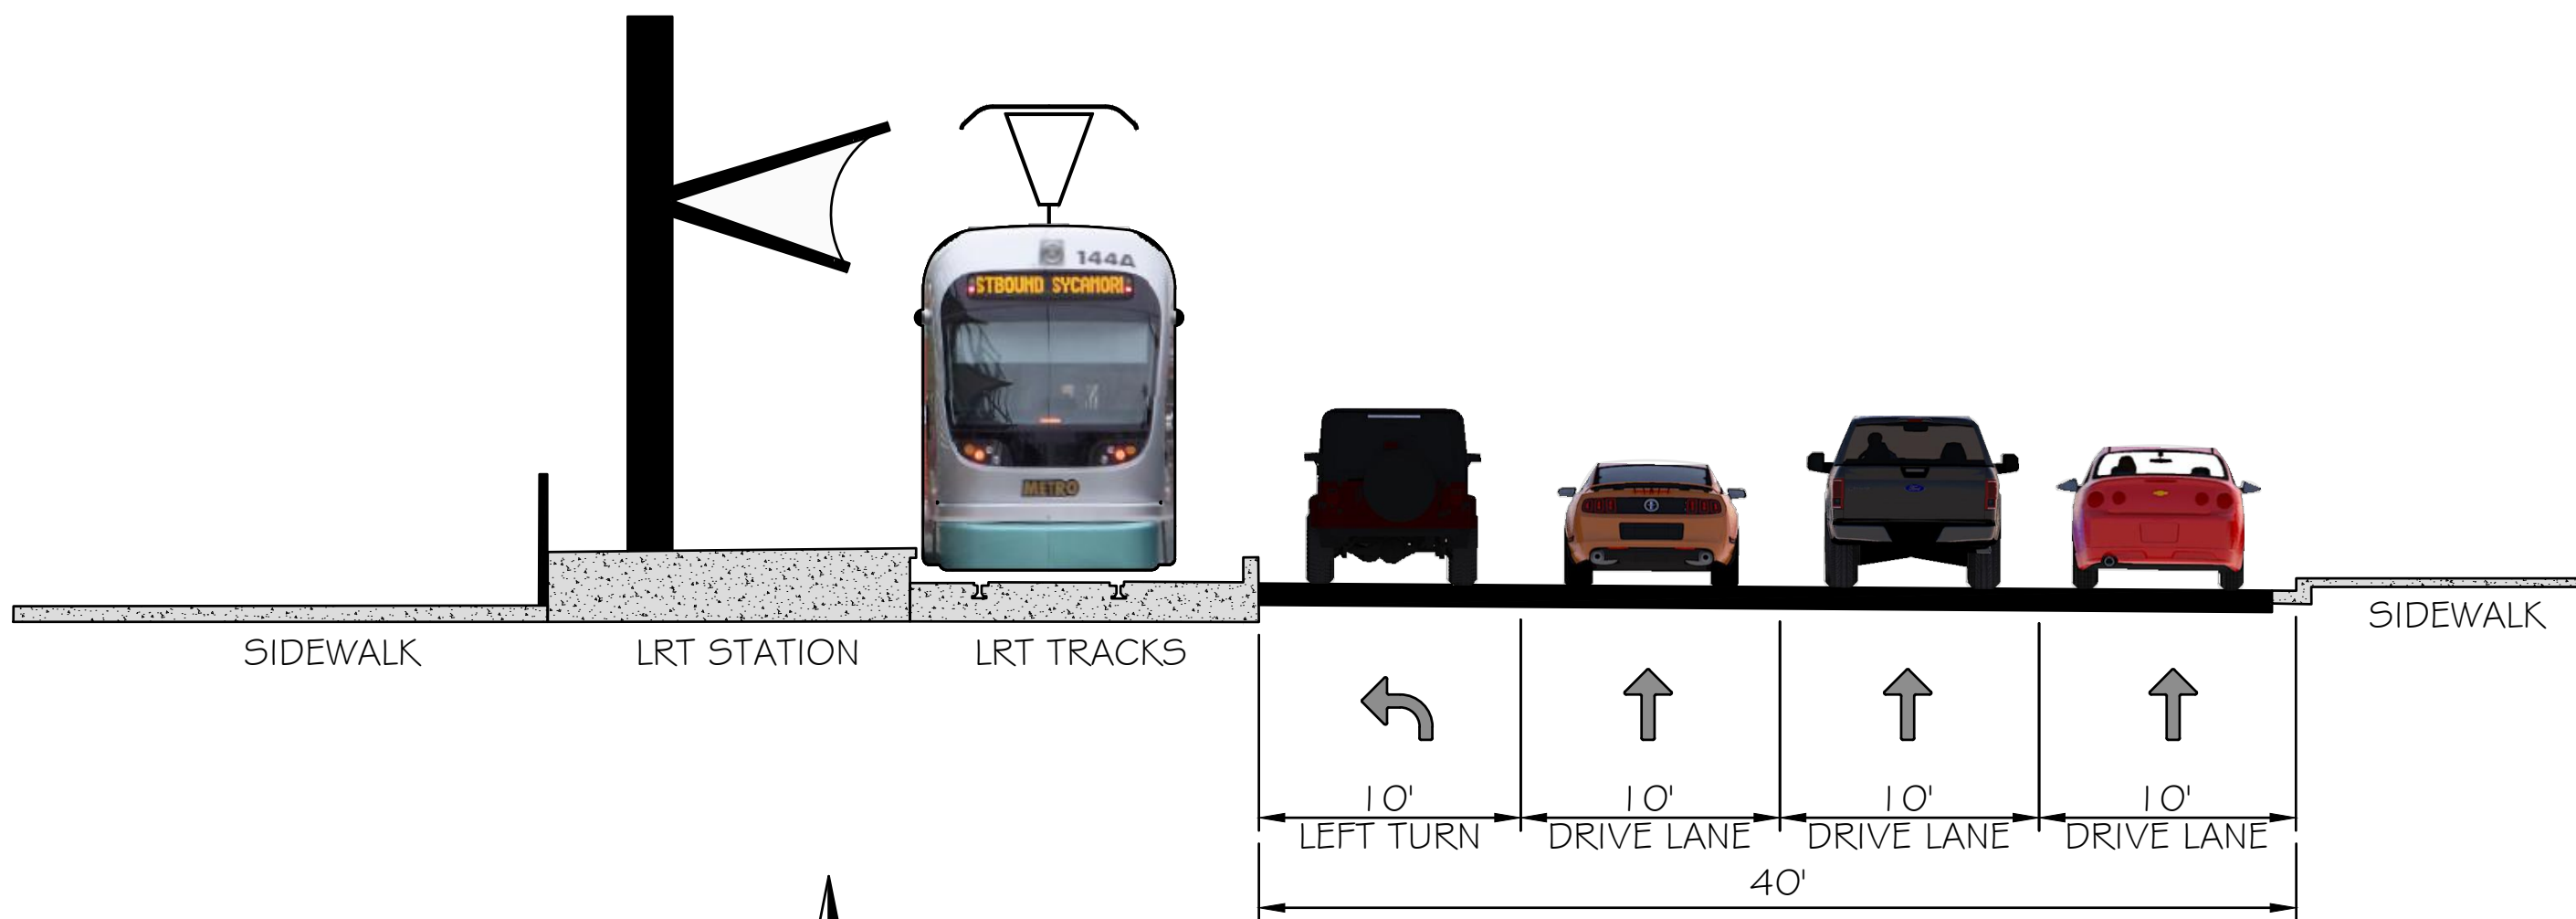

EXISTING CROSS SECTION

DRAFT

DRAFT

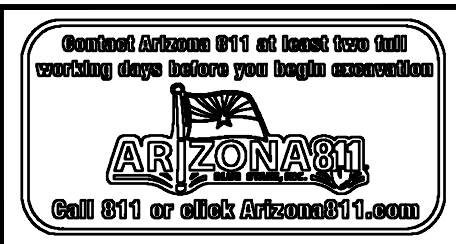

PER PHOENIX CITY CODE CHAPTER 2, SECTION 2-28, THESE PLANS ARE FOR OFFICIAL USE ONLY AND MAY NOT BE FURNISHED FOR INSPECTION OR COPYING, EXCEPT AS SPECIFICALLY STATED IN THE CITY CODE, OR AS REQUIRED BY LAW.

PAINT & SIGN PLANS

CITY OF PHOENIX, ARIZONA
STREET TRANSPORTATION DEPARTMENT

CENTRAL AVENUE:
WASHINGTON STREET TO MONROE STREET
STRIPING
PROJECT: ADD PARKING (DRAFT)

APPROVED BY:	
TRAFFIC SERVICES ENGINEER	
DATE:	
STREET TRANSPORTATION TRAFFIC SERVICES DEPUTY DIRECTOR	
DATE:	

DR: ZR	DES:	CK:	FILE NO: 12343 R
DATE: 12/16/2025	DATE:	DATE:	SHEET NO. TOTAL SHEETS
SCALE: 1" = 40'	Q5: #:		1 1