




**ABANDONMENT SKETCH (SAMPLE)**

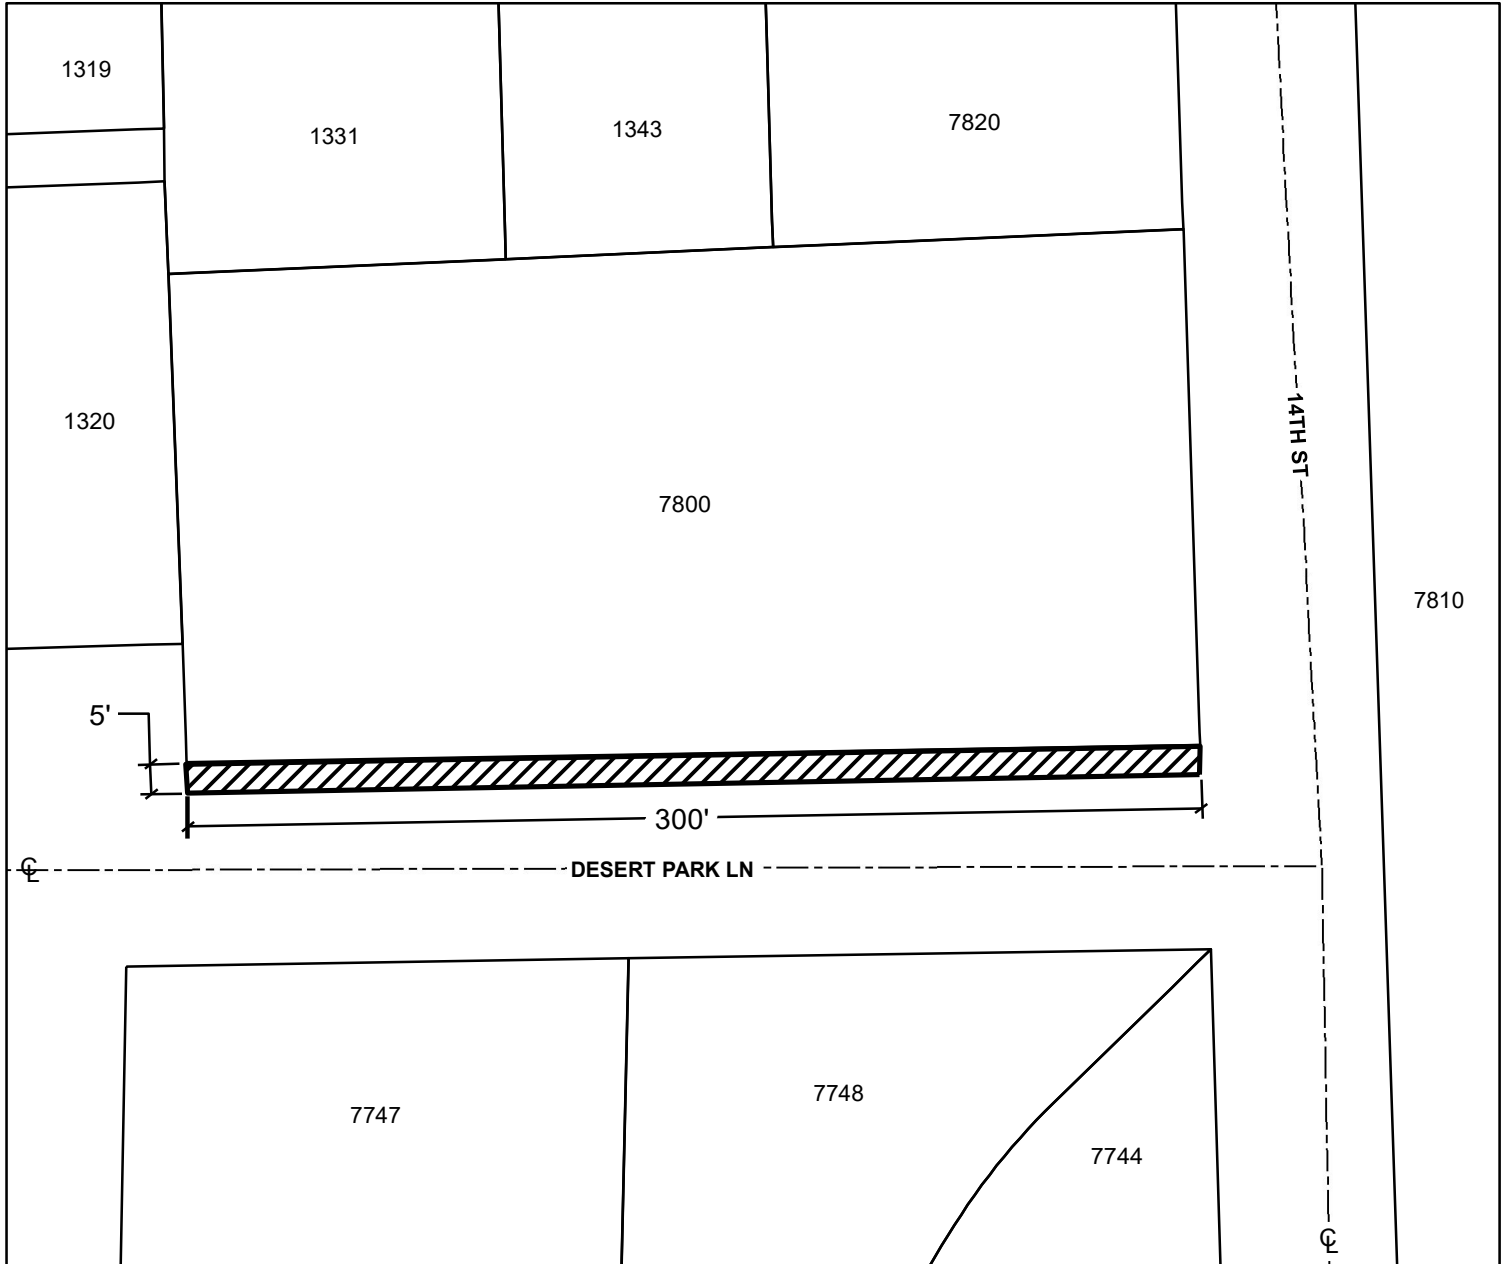

**PROPOSED ABANDONMENT**

APPLICANT: \_\_\_\_\_ DATE SUBMITTED: \_\_\_\_\_

ABANDONMENT TYPE: STREET  ALLEY  EASEMENT  QUARTER SECTION: \_\_\_\_\_

0 25 50 Feet

This publication can be made available in alternate formats (Braille, large print, CD or audiotape) upon request. Contact Planning & Development at (602) 262-7811 voice or (602) 534-5500 TTY.