


ATTIC VENTILATION

SQ FT / 300 OR 150 = SQ FT OF VENTING REQUIRED. [IRC R806]

WOOD TRUSSES SHALL BE PROVIDED BY AN APPROVED TRUSS FABRICATOR. PROVIDE TRUSS DIAGRAMS AND DATA TO CITY INSPECTOR AT FRAMING INSPECTION. [IRC R802.10]

PROJECT ADDRESS:

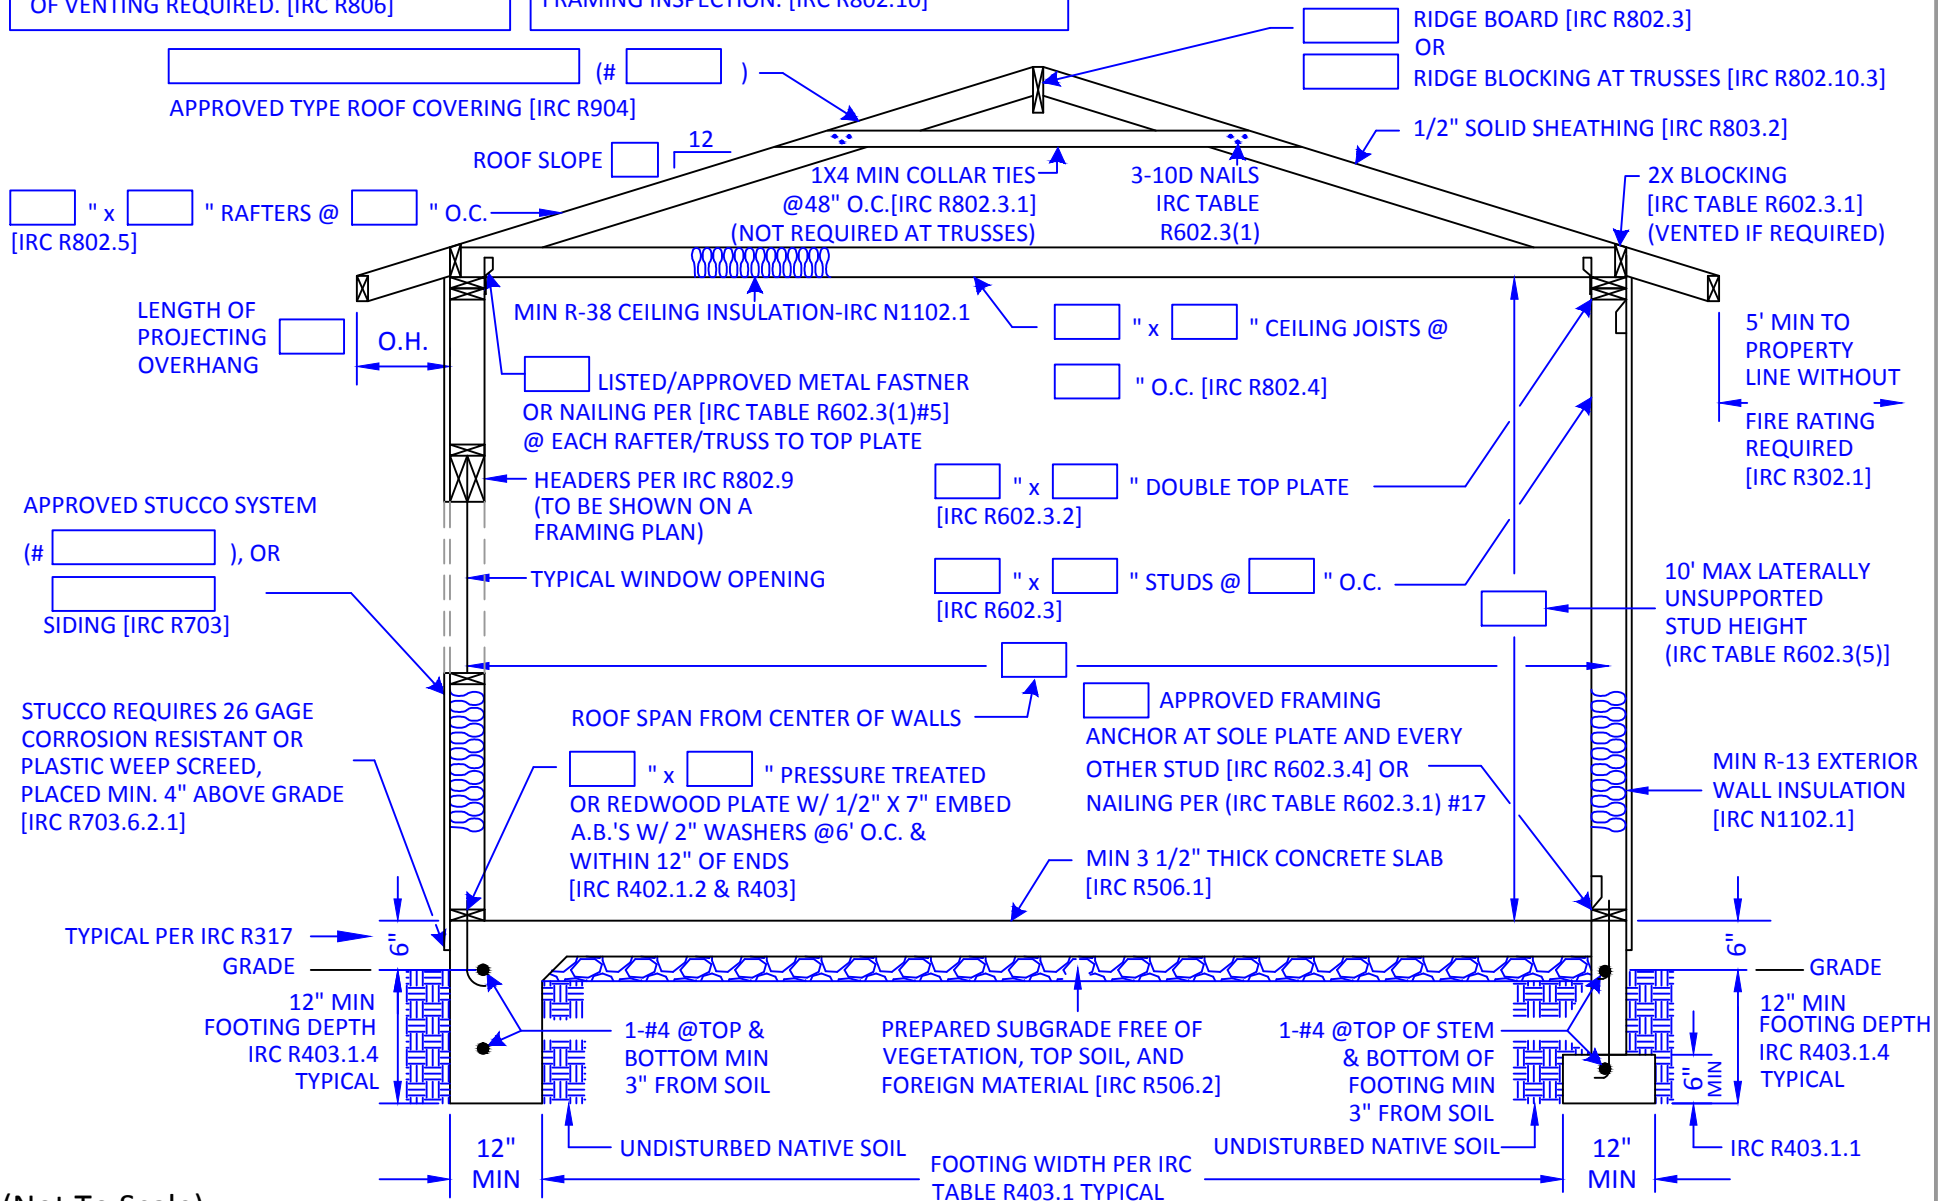

(Not To Scale)