

FILLMORE STREET

DRAFT


DRAFT

DRAFT

DRAFT

DRAFT

DRAFT

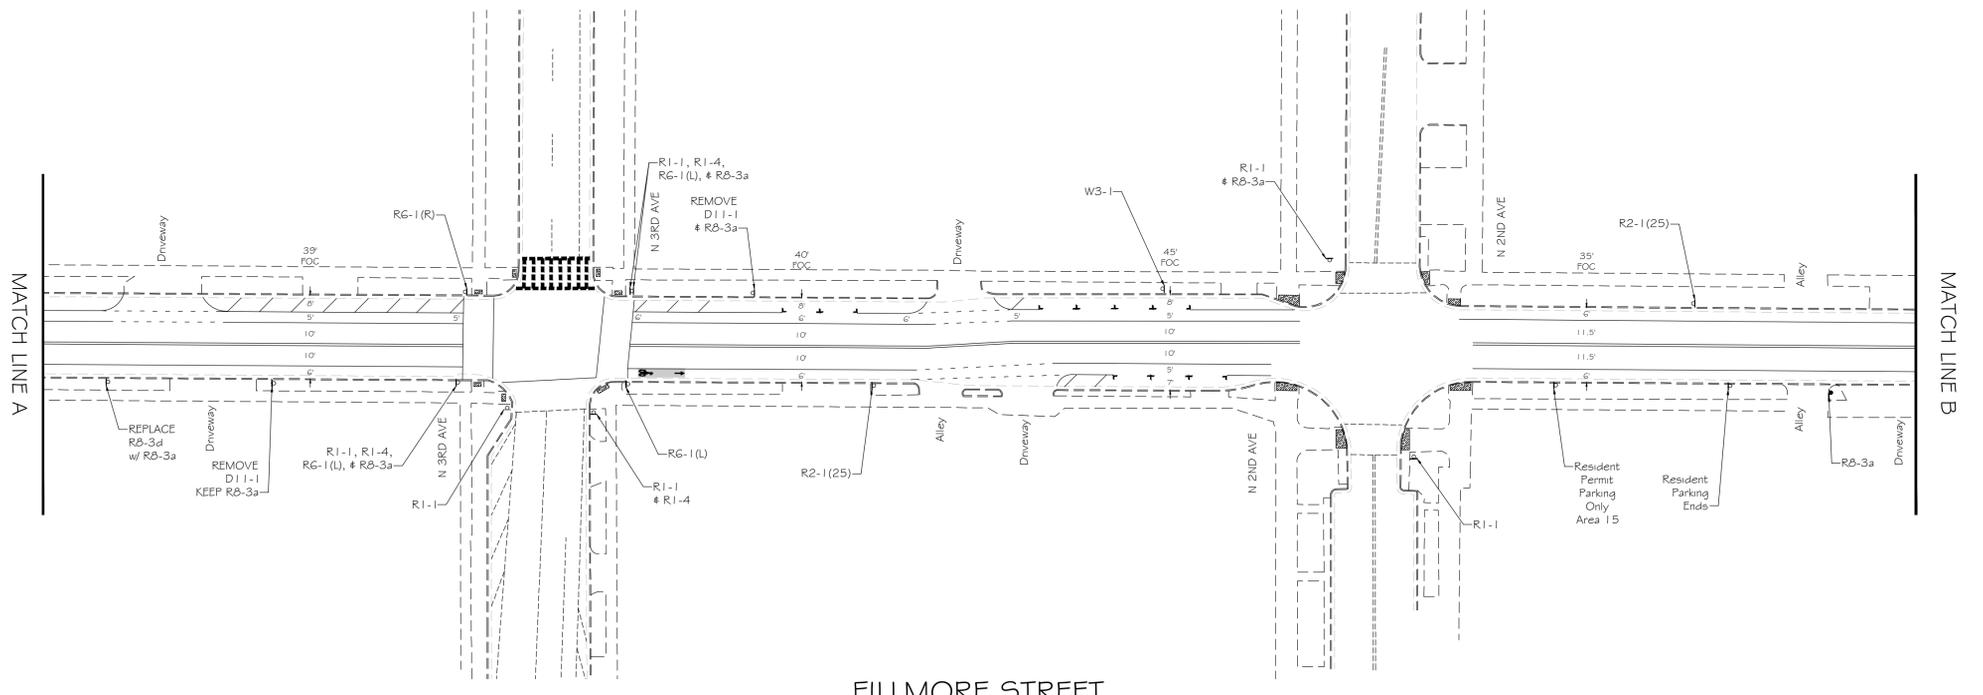

FILLMORE STREET


TRAFFIC SIGN LEGEND

NOTES:

- 1 - Install R2-1(25) 4 per side per mile
- 2 - Install R3-9(B) 4 per side per mile (for streets with TWLTC)
- 3 - Install R3-17 2 per side per mile depending on Engineer's judgment
- 4 - Install 4 Bike Symbols per side per mile depending on Engineer's judgment
- 5 - Extend Bike Lane to curb return of intersection or marked crosswalk unless otherwise noted
- 6 - Maintain existing signs unless otherwise noted.
- 7 - Change existing bike lane pavement striping to green paint striping.

PAINT AND SIGN PLAN APPROVAL IS VALID FOR 365 CALENDAR DAYS FROM DATE SIGNED. IF THE NOTIFICATION IS NOT RECEIVED PRIOR TO THE 365 DAYS ELAPSING, THE PAINT AND SIGN PLAN MUST BE RE-SUBMITTED FOR APPROVAL OR AN EXTENSION GRANTED BY THE TRAFFIC SERVICES DEPUTY DIRECTOR OR AN AUTHORIZED REPRESENTATIVE TO ENSURE THAT THE PROPOSED PAINT AND SIGN PLAN IS STILL ACCEPTABLE

THE CITY OF PHOENIX INSPECTOR SHALL NOTIFY THE CITY OF PHOENIX TRAFFIC SERVICES FIELD INVESTIGATOR UNIT (602)262-4684 A MINIMUM OF FIFTEEN (15) BUSINESS DAYS PRIOR TO HAVING TRAFFIC SIGN AND PAVEMENT WORK COMMENCE

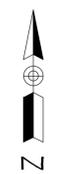

PER PHOENIX CITY CODE CHAPTER 2, SECTION 2-26, THESE PLANS ARE FOR OFFICIAL USE ONLY AND MAY NOT BE FURNISHED FOR INSPECTION OR COPYING, EXCEPT AS SPECIFICALLY STATED IN THE CITY CODE, OR AS REQUIRED BY LAW

PAINT & SIGN PLANS

CITY OF PHOENIX, ARIZONA
STREET TRANSPORTATION DEPARTMENT

FILLMORE STREET
7TH AVENUE TO CENTRAL AVENUE
T2050 FY2019

APPROVED BY:
TRAFFIC SERVICES ENGINEER
DATE:
STREET TRANSPORTATION TRAFFIC SERVICES DEPUTY DIRECTOR
DATE:

PROJECT #:	DR: CRG #_JDB	DES:	CK:	FILE NO: 11075
DATE: 10/17/19	DATE: 10/17/19	DATE: 10/17/19	DATE: 10/17/19	SHEET NO: 1
SCALE: 1" = 40'	Q5. #: Q33-20			TOTAL SHEETS: 2

