


DRAFT

PANT # SIGN:


McKINLEY STREET: 7TH AVE TO 7TH ST

PROJECT #:

FILE #: 11079

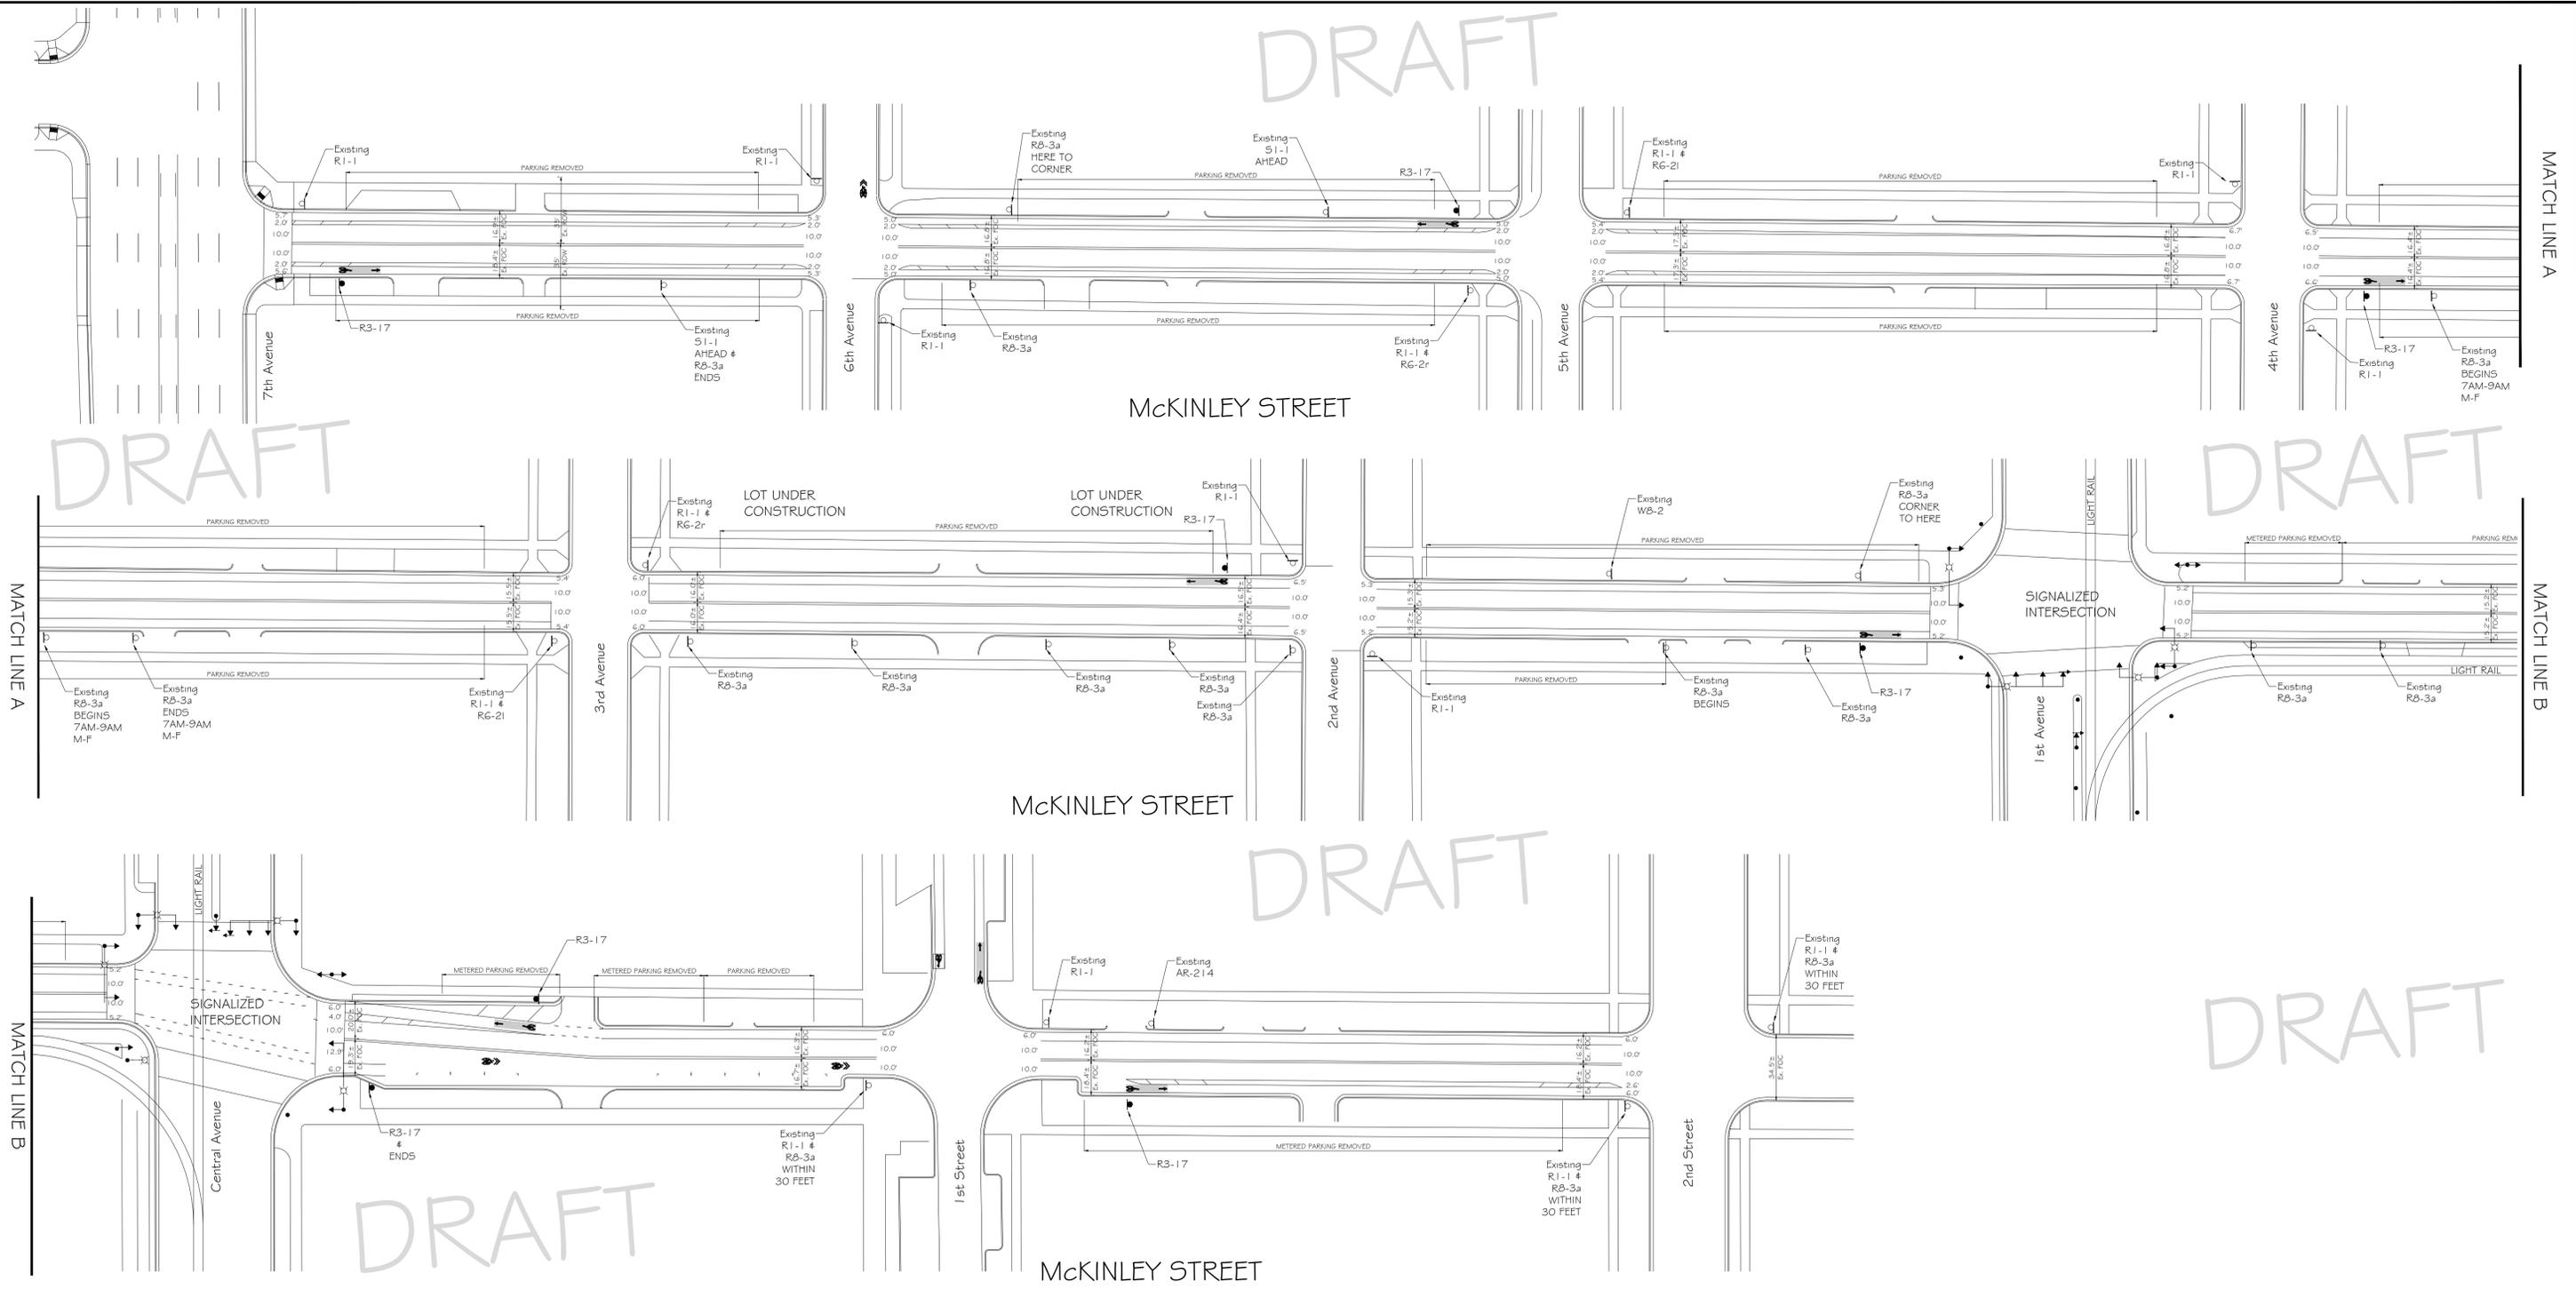

TRAFFIC SIGN LEGEND

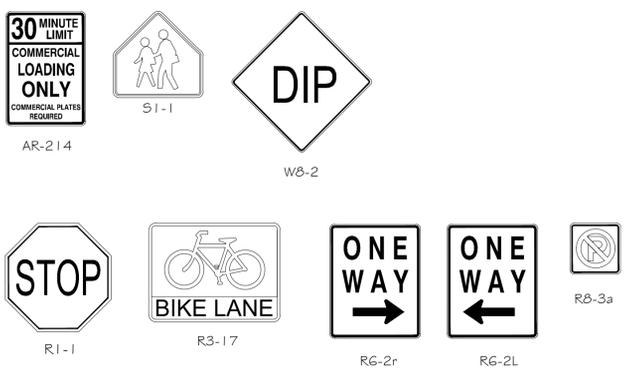

NOTES:

- 1 - Install R2-1(25) 4 per side per mile
- 2 - Install R3-9(B) 4 per side per mile (for streets with TWLTC)
- 3 - Install R3-17 2 per side per mile depending on Engineer's judgment
- 4 - Install 4 Bike Symbols per side per mile depending on Engineer's judgment
- 5 - Extend Bike Lane to curb return of intersection or marked crosswalk unless otherwise noted
- 6 - Maintain existing signs unless otherwise noted.
- 7 - Change existing bike lane pavement striping to green paint striping.

PAINT AND SIGN PLAN APPROVAL IS VALID FOR 365 CALENDAR DAYS FROM DATE SIGNED. IF THE NOTIFICATION IS NOT RECEIVED PRIOR TO THE 365 DAYS ELAPSING, THE PAINT AND SIGN PLAN MUST BE RE-SUBMITTED FOR APPROVAL OR AN EXTENSION GRANTED BY THE TRAFFIC SERVICES DEPUTY DIRECTOR OR AN AUTHORIZED REPRESENTATIVE TO ENSURE THAT THE PROPOSED PAINT AND SIGN PLAN IS STILL ACCEPTABLE

THE CITY OF PHOENIX INSPECTOR SHALL NOTIFY THE CITY OF PHOENIX TRAFFIC SERVICES FIELD INVESTIGATOR UNIT (602)262-4684) A MINIMUM OF FIFTEEN (15) BUSINESS DAYS PRIOR TO HAVING TRAFFIC SIGN AND PAVEMENT WORK COMMENCE

		PER PHOENIX CITY CODE CHAPTER 2, SECTION 2-28, THESE PLANS ARE FOR OFFICIAL USE ONLY AND MAY NOT BE FURNISHED FOR INSPECTION OR COPYING, EXCEPT AS SPECIFICALLY STATED IN THE CITY CODE, OR AS REQUIRED BY LAW	
		PAINT & SIGN PLANS CITY OF PHOENIX, ARIZONA STREET TRANSPORTATION DEPARTMENT	
APPROVED BY: _____ TRAFFIC SERVICES ENGINEER		MCKINLEY STREET 7TH AVE TO 2ND ST	
DATE: _____ STREET TRANSPORTATION TRAFFIC SERVICES DEPUTY DIRECTOR		PROJECT #: DR: JLL DES: CK: FILE NO: 11079 DATE: 10/11/19 DATE: DATE: SHEET NO: TOTAL SHEETS:	SCALE: 1" = 40' Q5. #: I I

