



BIKE/PED HAWK SIGNAL

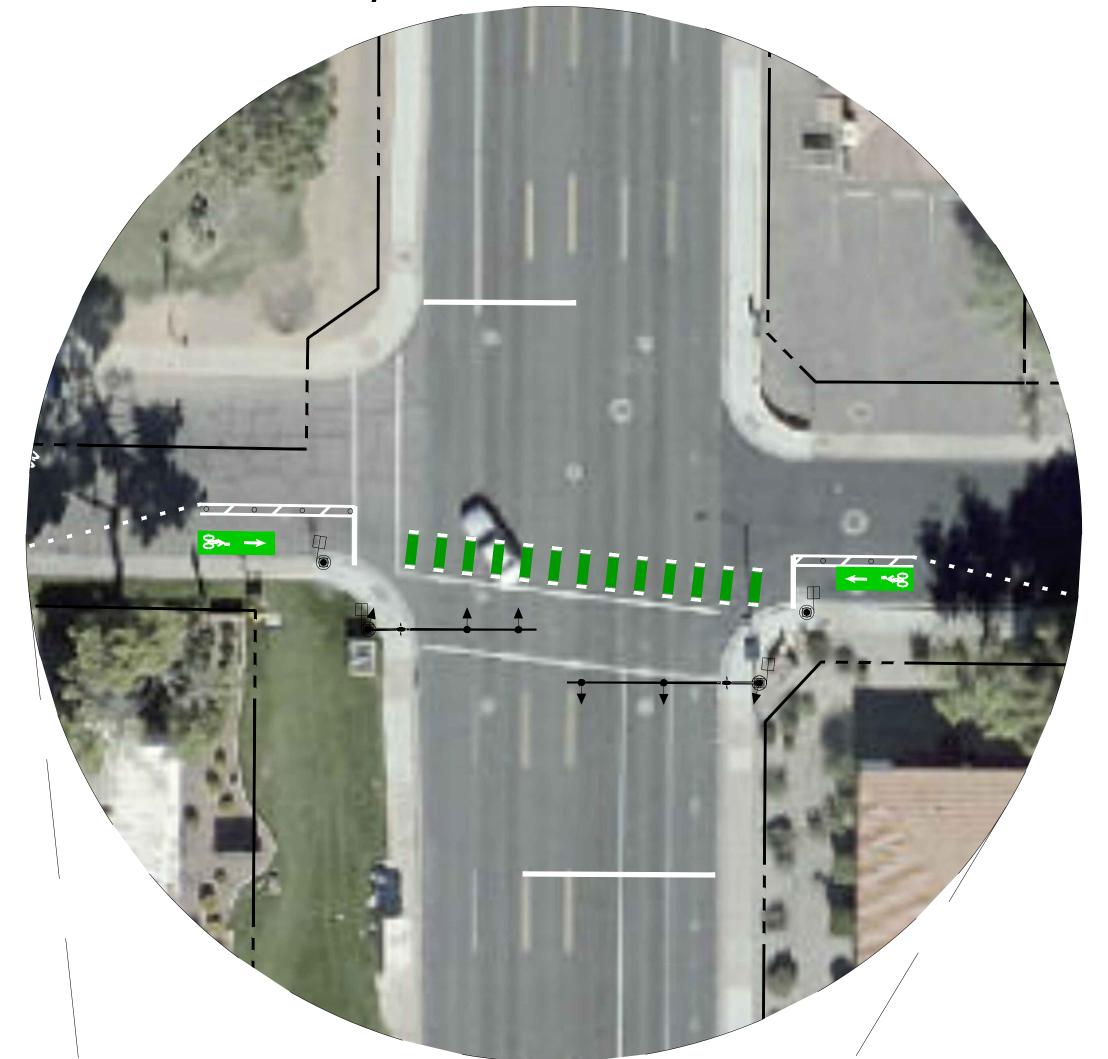

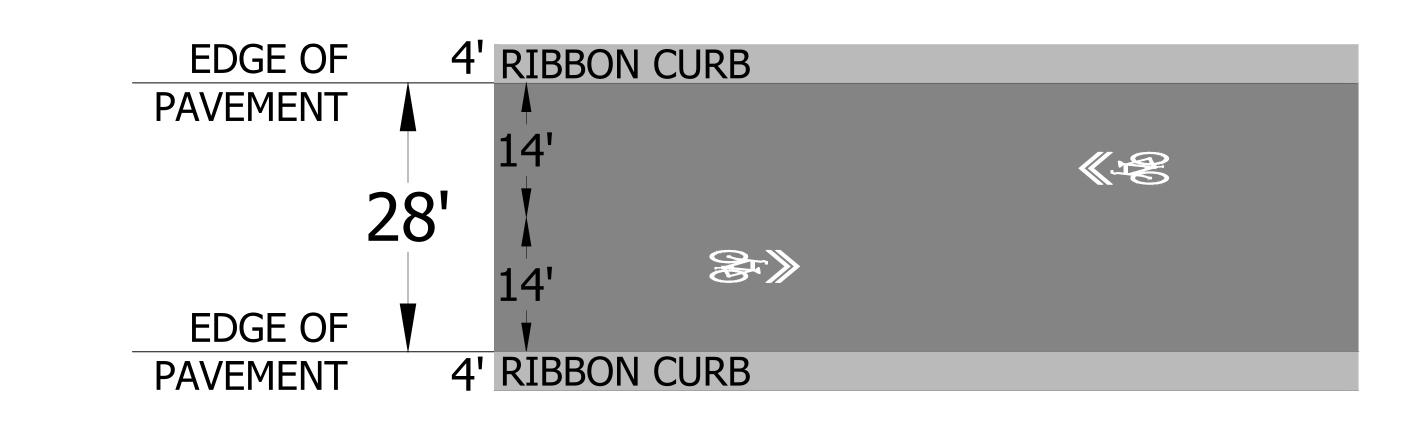


BIKE/PED HAWK SIGNAL

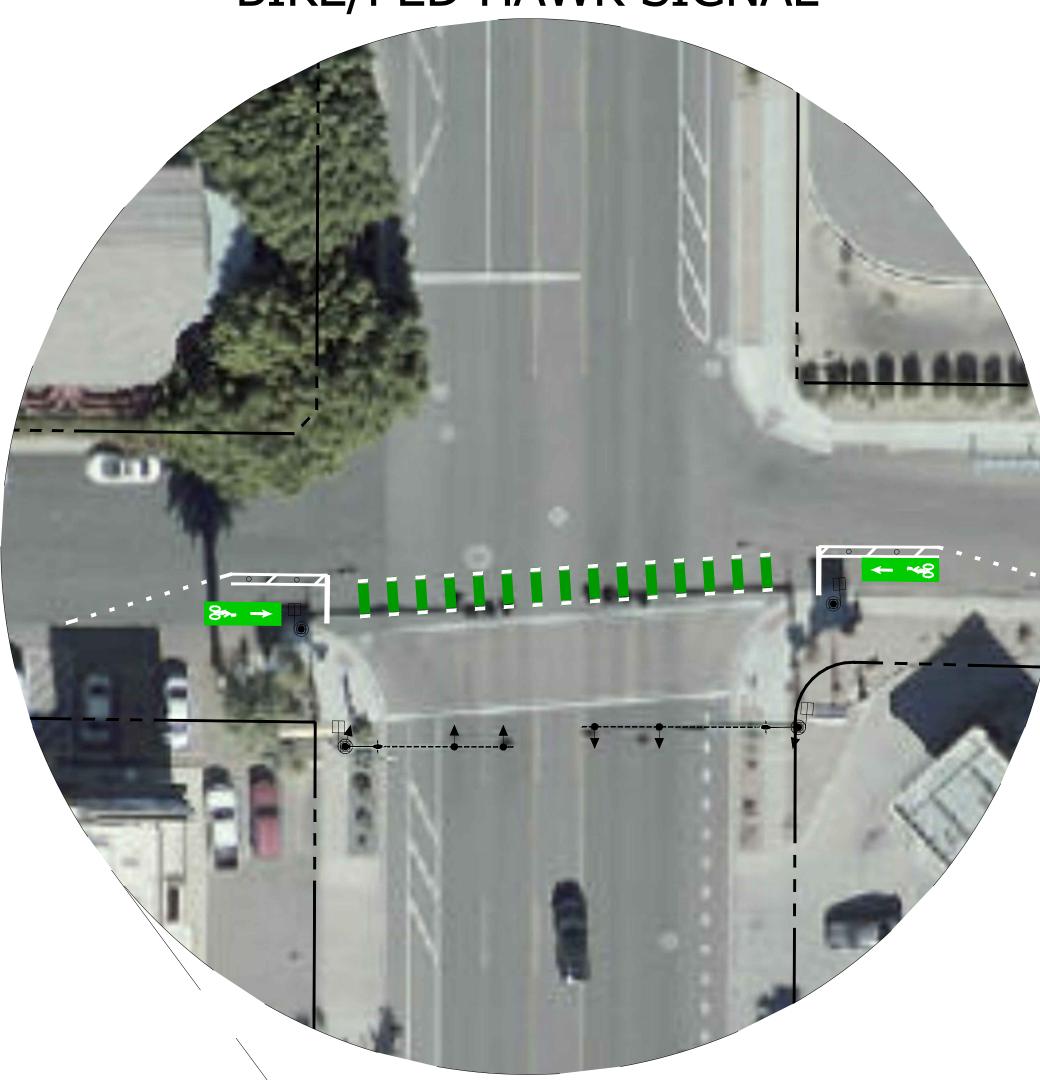

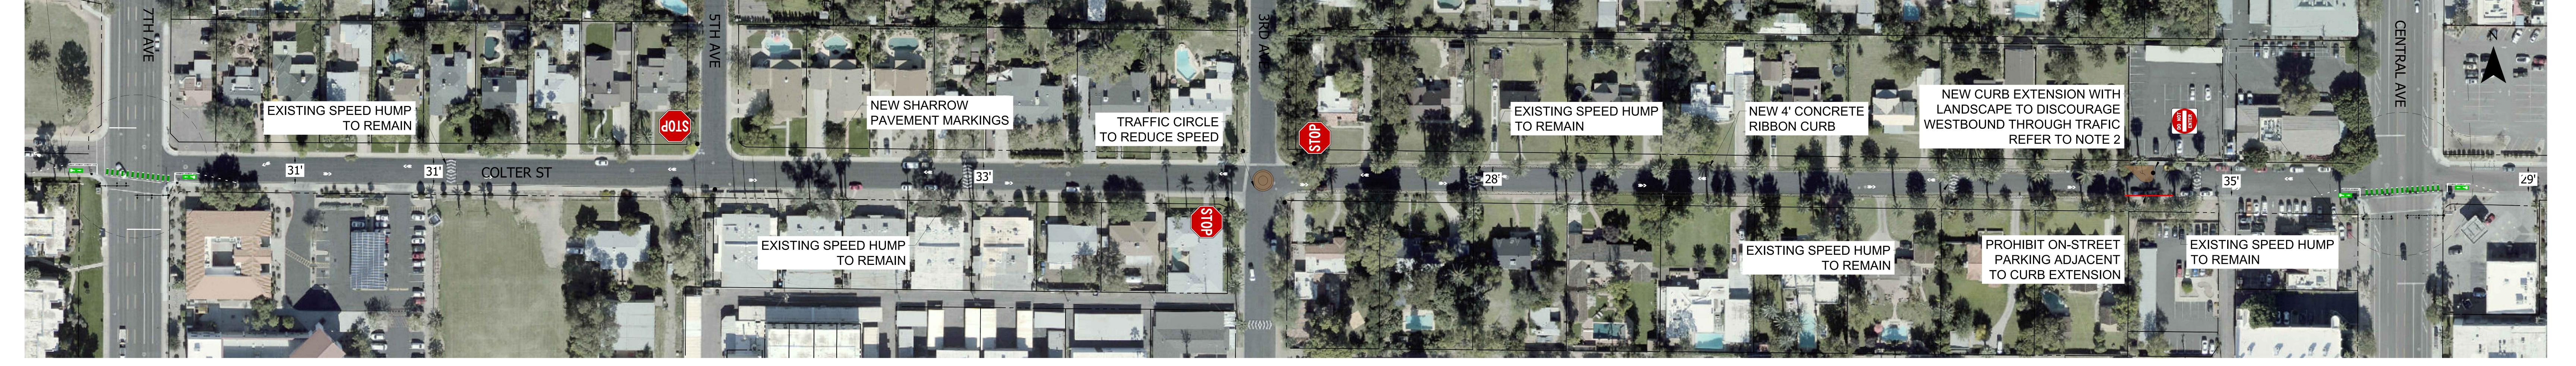



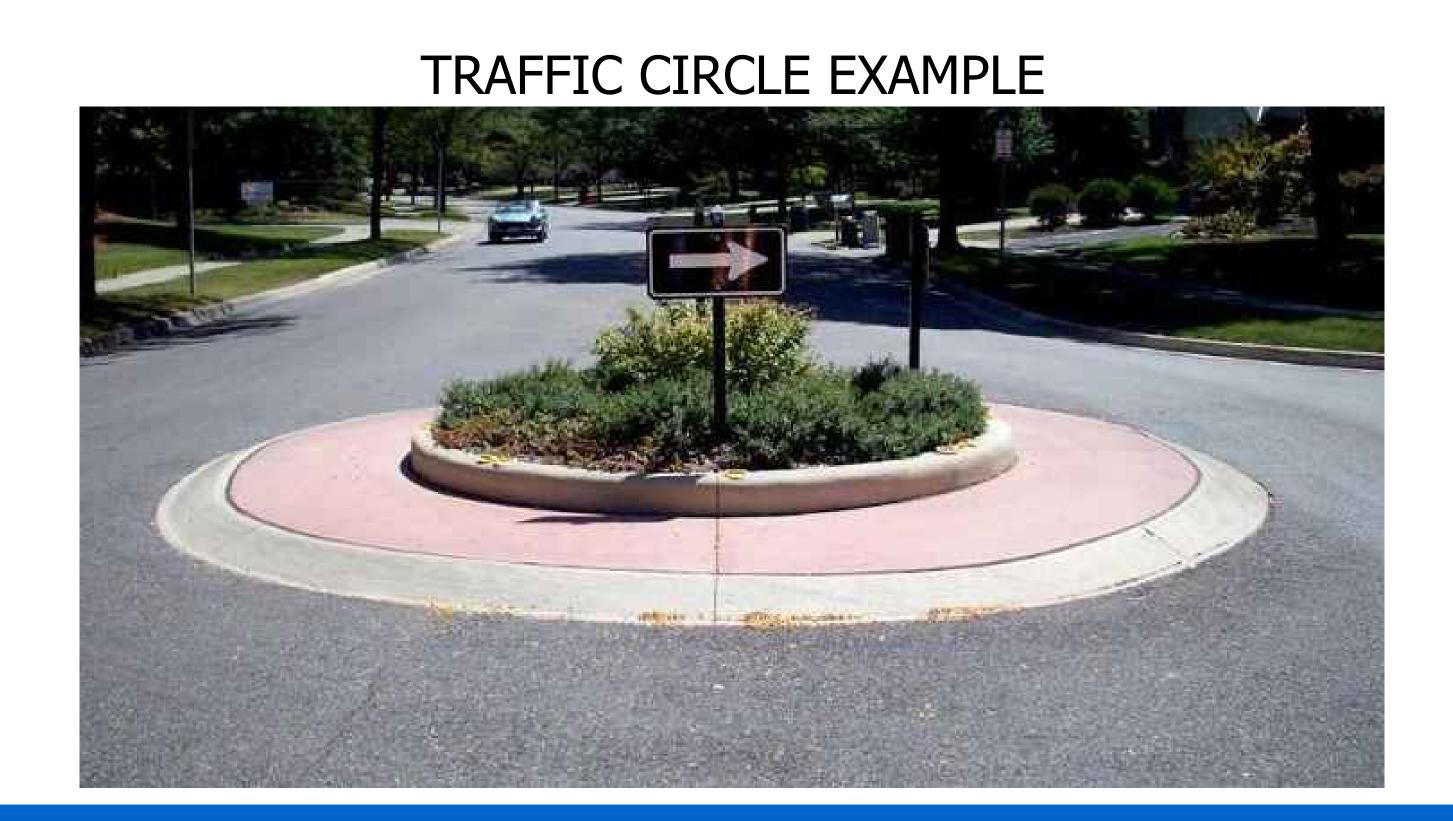



NOTES:

- 1. CURRENT ON-STREET PARKING TO REMAIN AS-IS, EXCEPT WHERE NOTED.
- 2. THE PROPOSED CURB EXTENSION WAS NOT INCLUDED IN THE PRELIMINARY CONCEPT. HOWEVER, IT WAS ADDED BASED ON FEEDBACK RECEIVED FROM THE INITIAL PUBLIC OUTREACH EFFORT.

