

PROPOSED CONCEPT FOR 7TH STREET TO 12TH STREET COLTER STREET PED/BIKE IMPROVEMENTS: 15TH AVENUE TO 20TH STREET

BIKE/PED HAWK SIGNAL

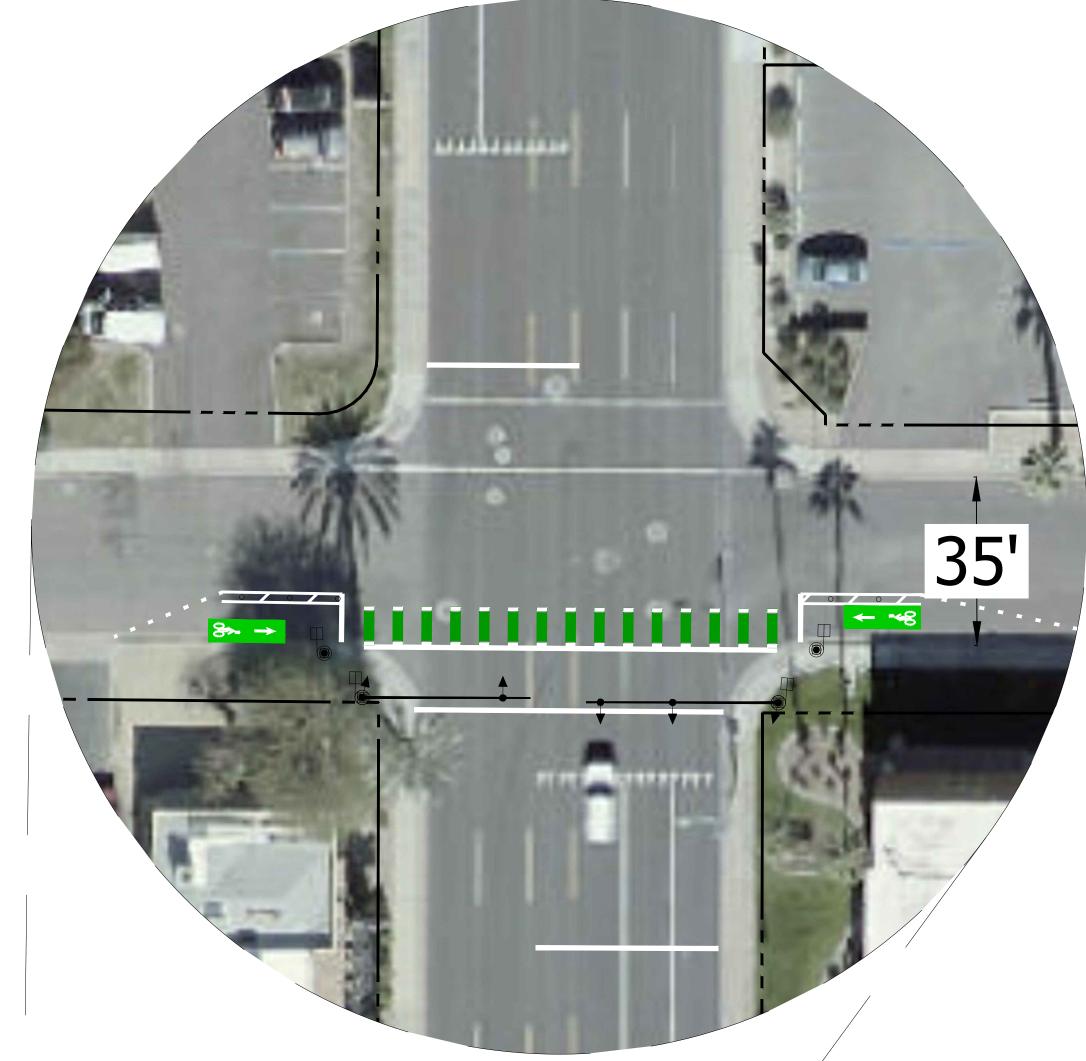

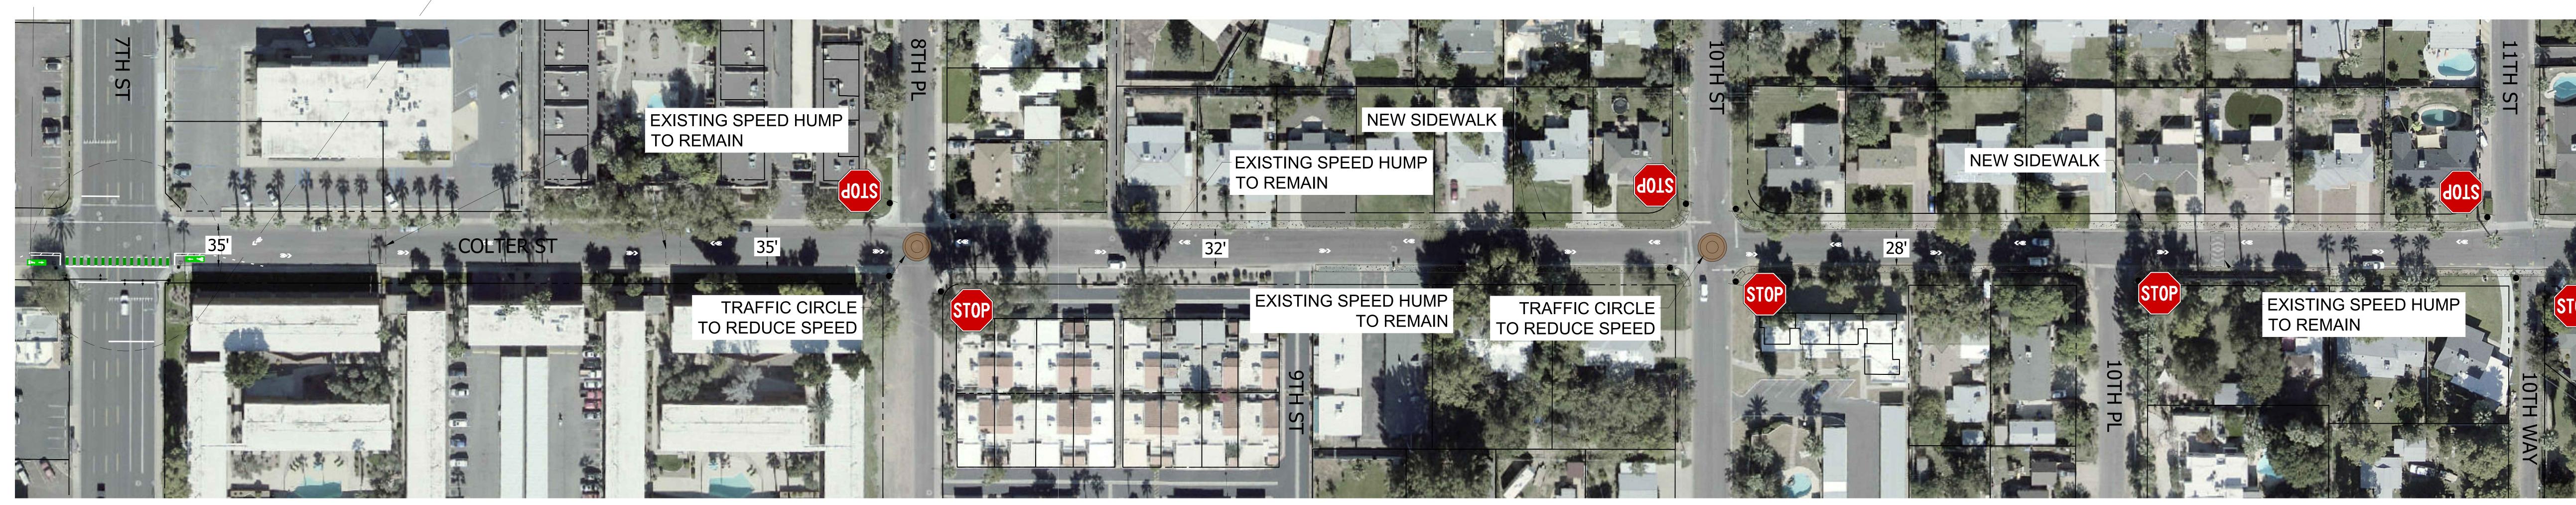


BIKE HAWK EXAMPLE








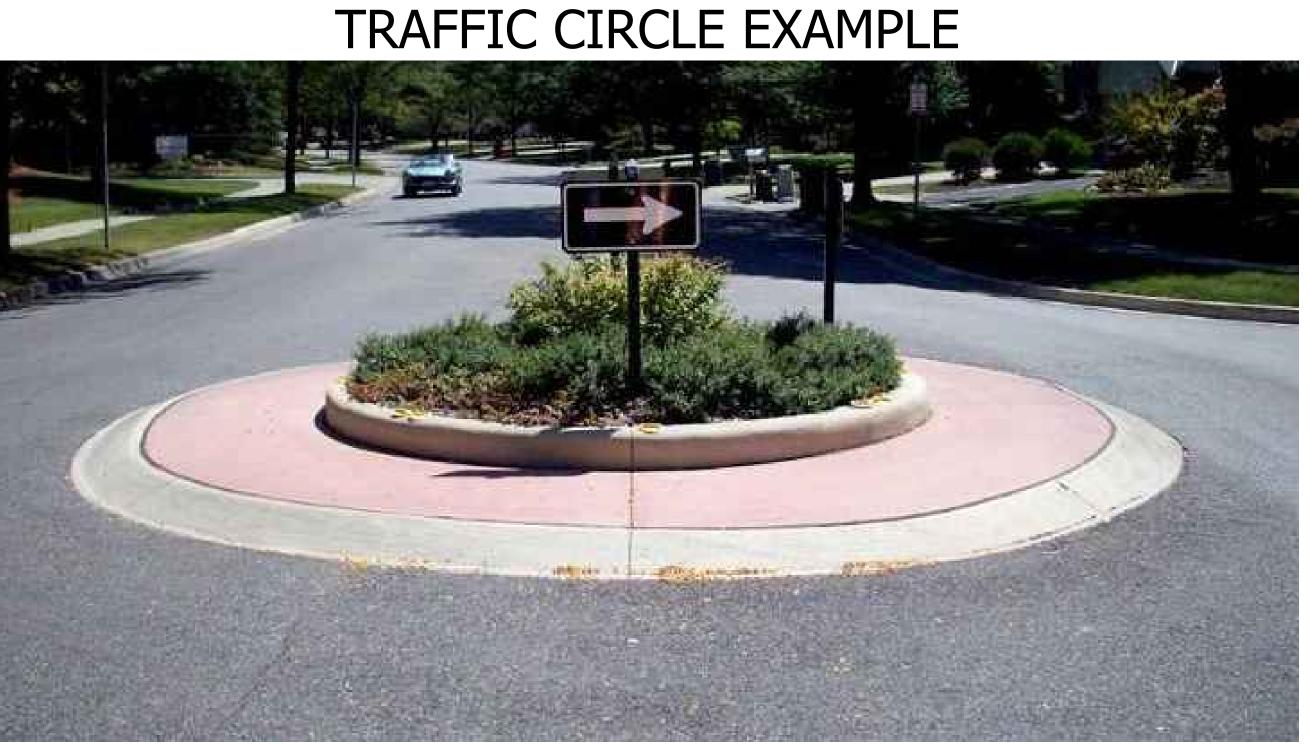

NOTES: 1. CURRENT ON-STREET PARKING TO REMAIN AS-IS



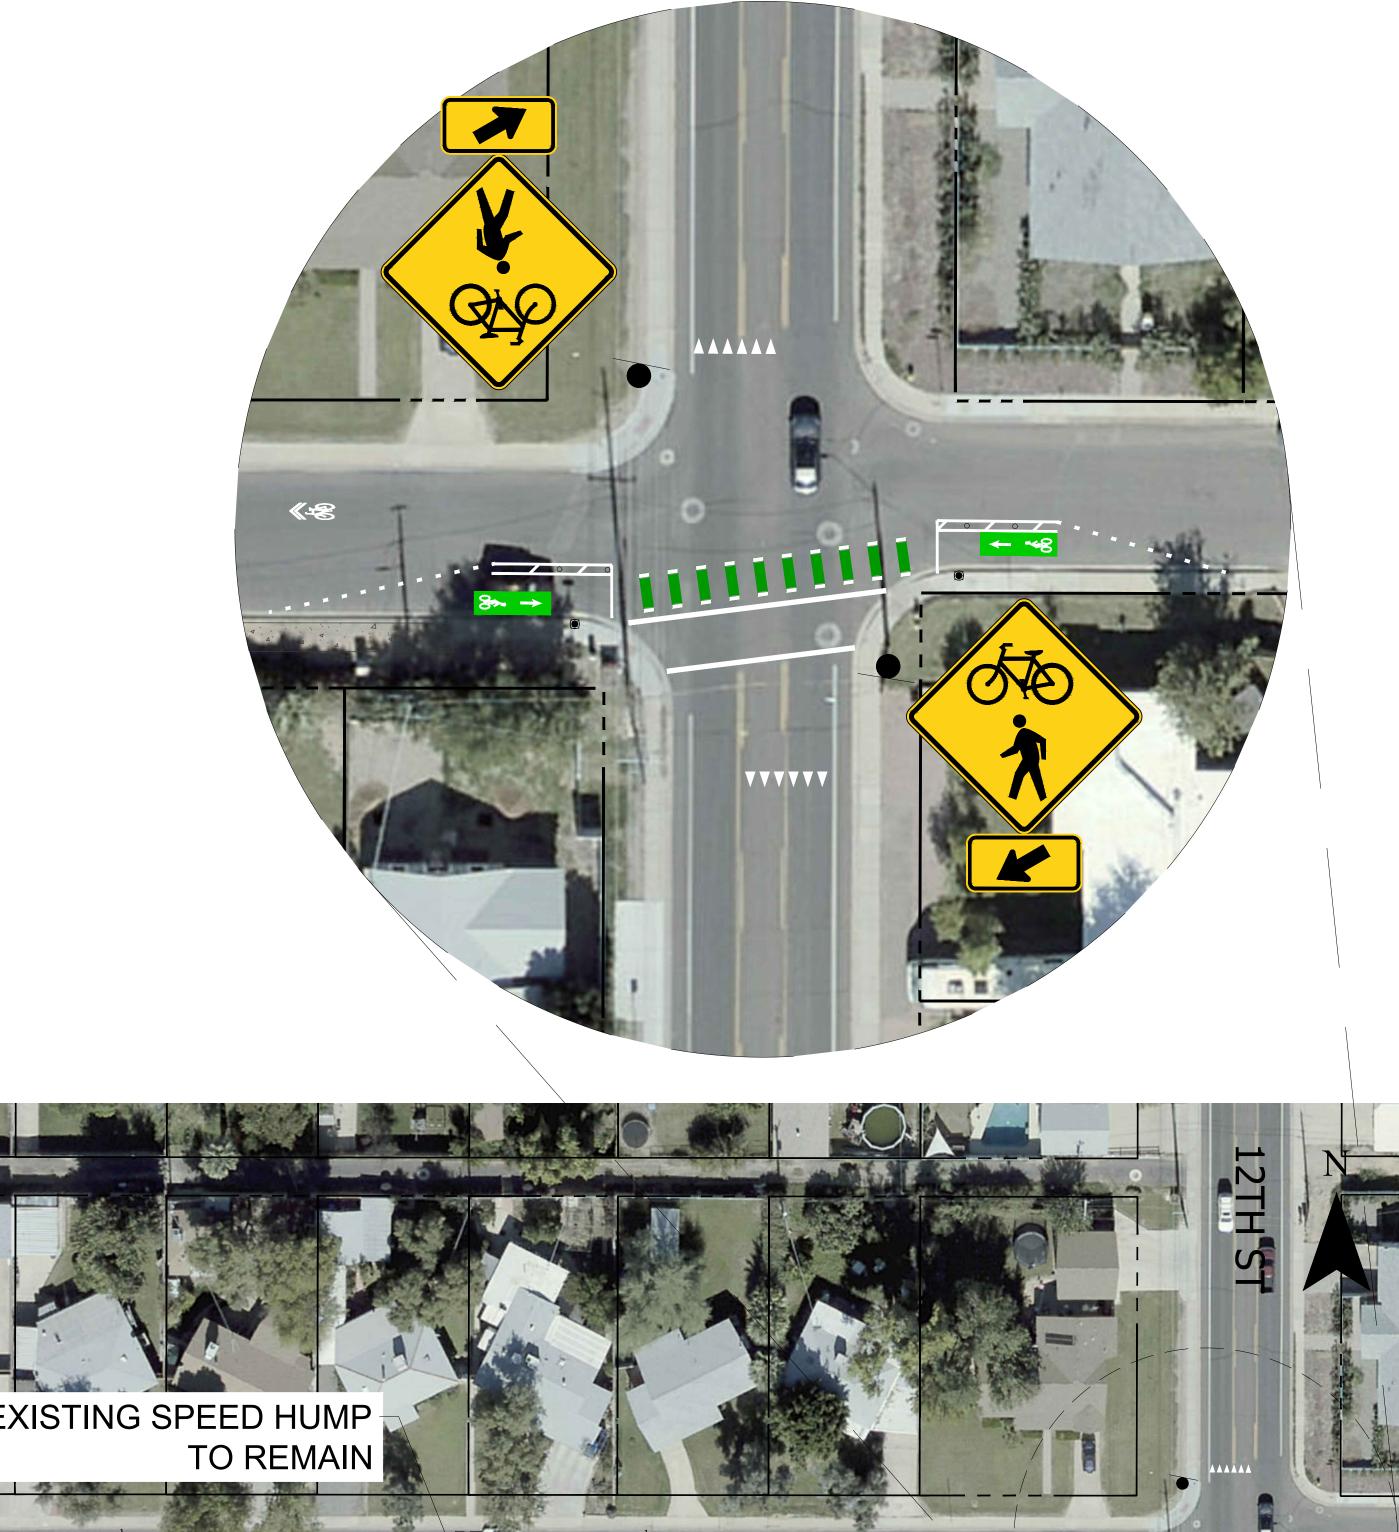

FLASHING BEACON EXAMPLE

