
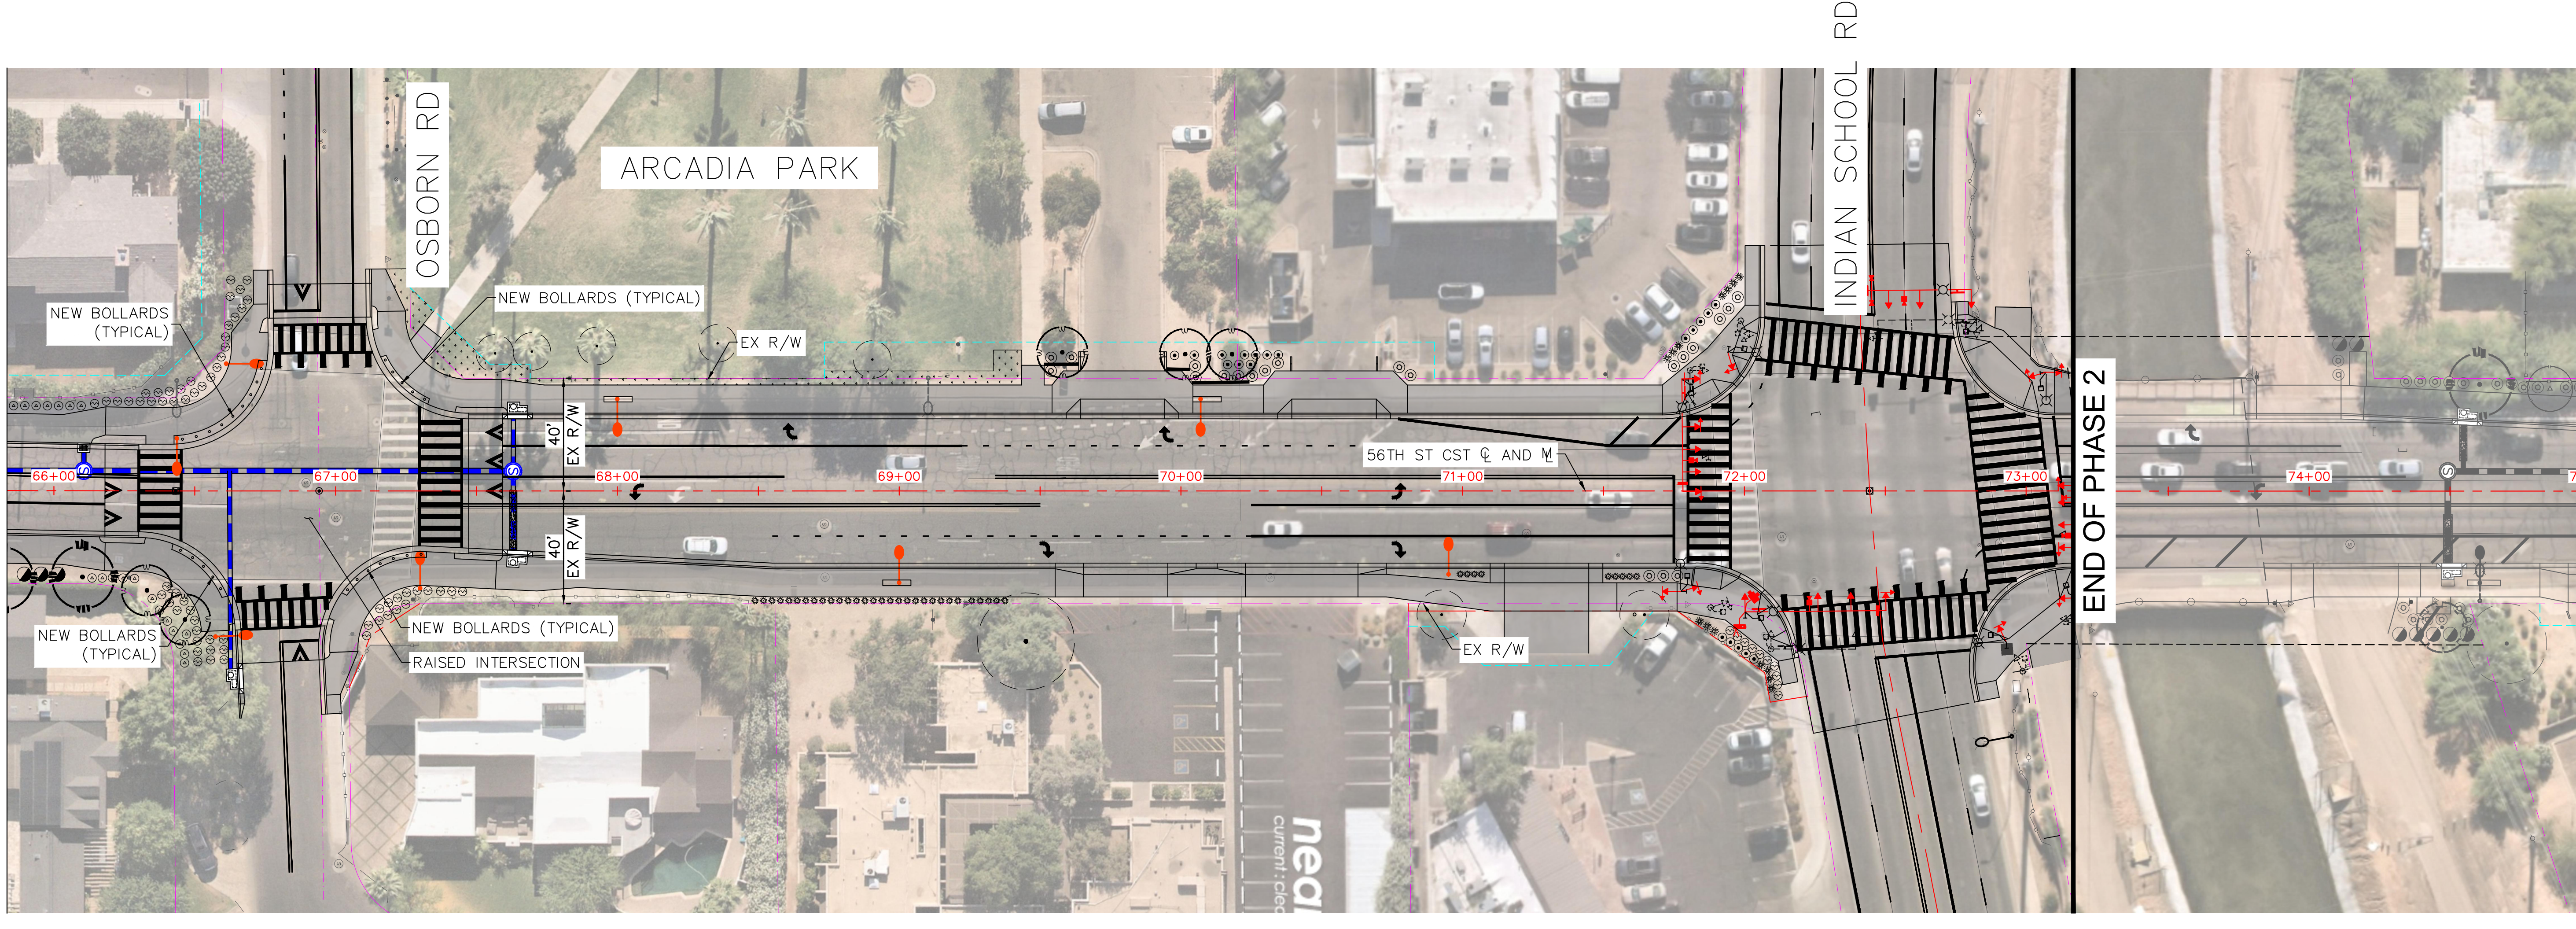
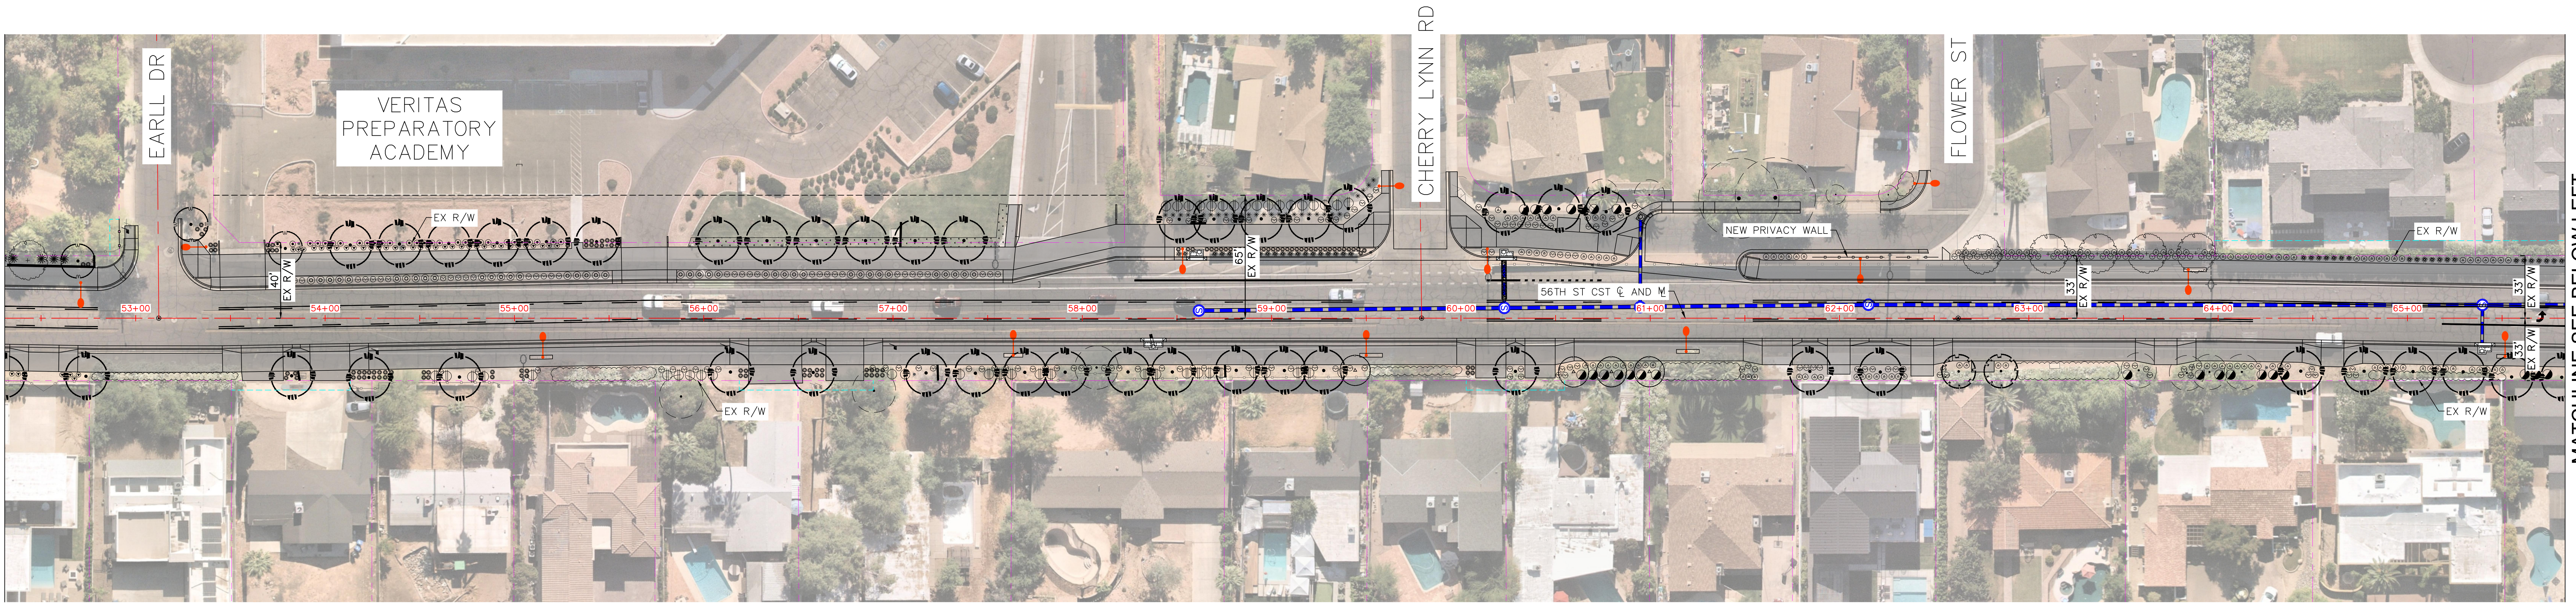
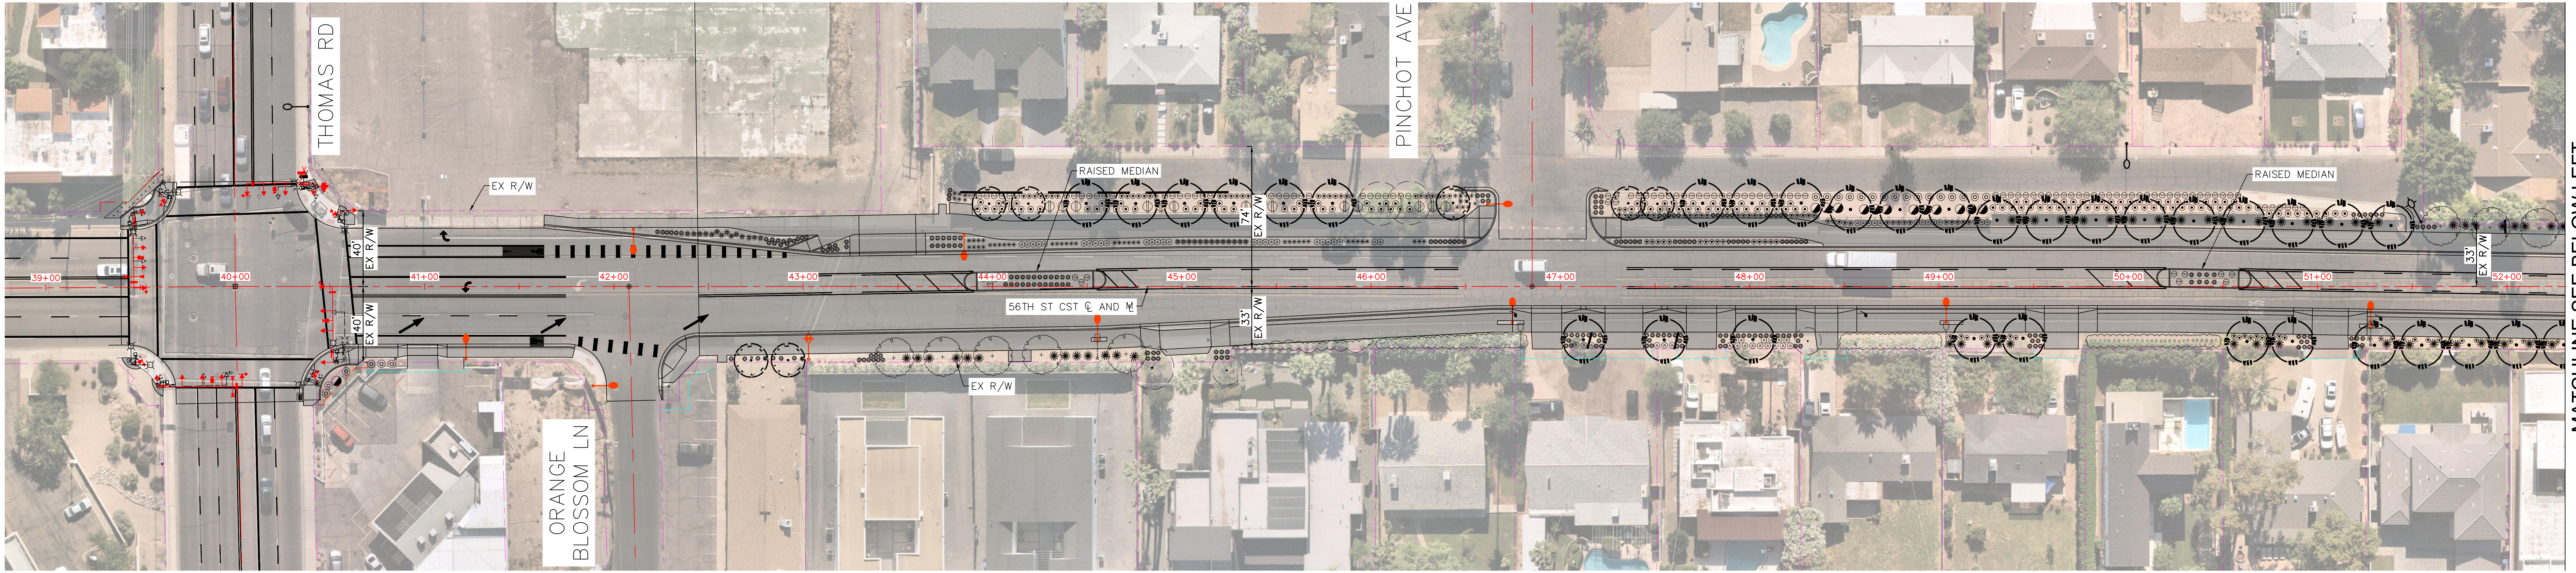


CITY OF PHOENIX  
 56TH STREET: THOMAS ROAD TO INDIAN SCHOOL ROAD  
 ST87210047

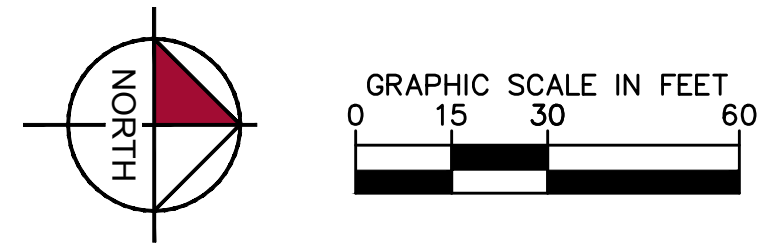



- LEGEND**
- EXISTING R/W LINE
  - NEW R/W LINE
  - NEW TCE
  - SAWCUT

MATCHLINE SEE ABOVE RIGHT


MATCHLINE SEE BELOW LEFT

MATCHLINE SEE BELOW LEFT

MATCHLINE SEE ABOVE RIGHT

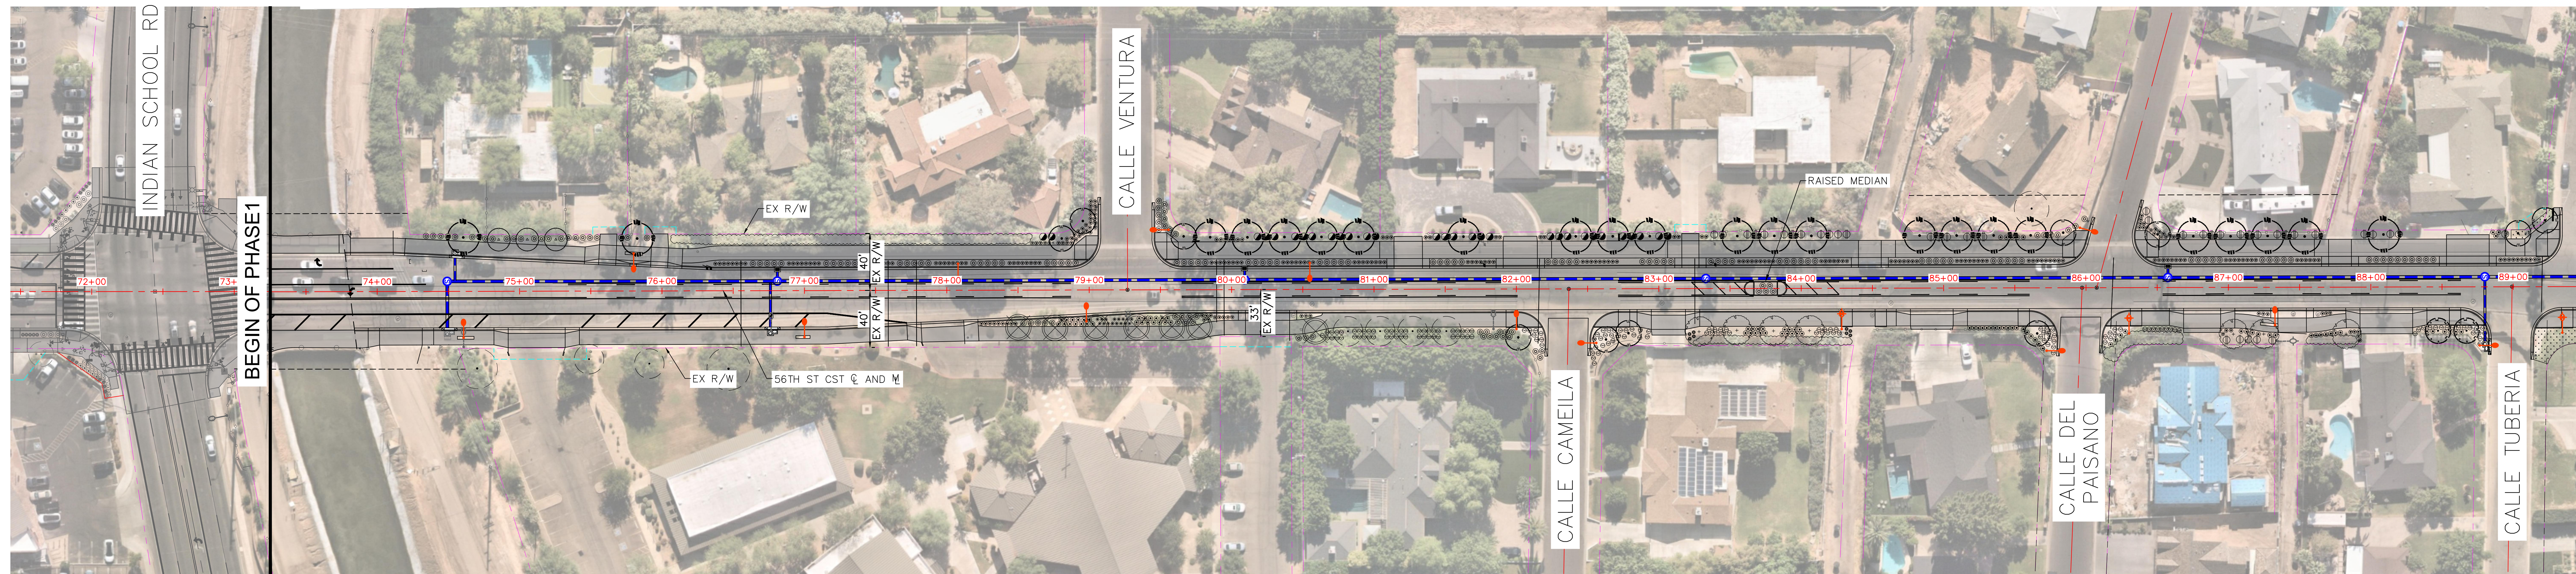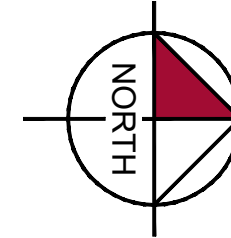


MATCHLINE SEE BELOW LEFT

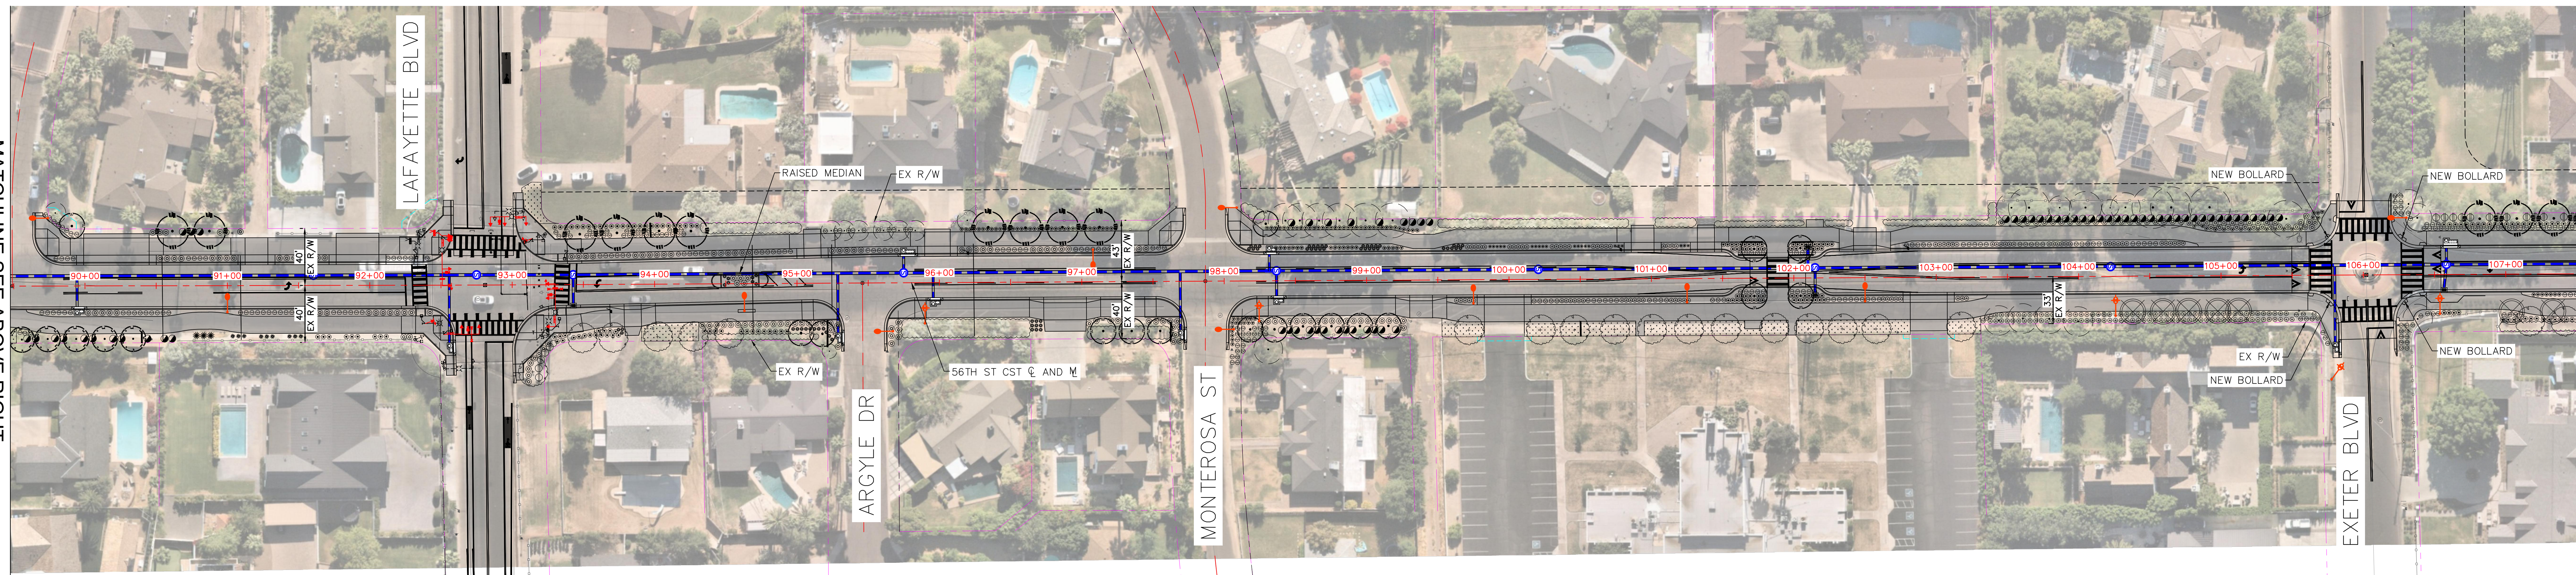

MATCHLINE SEE ABOVE RIGHT

MATCHLINE SEE BELOW LEFT

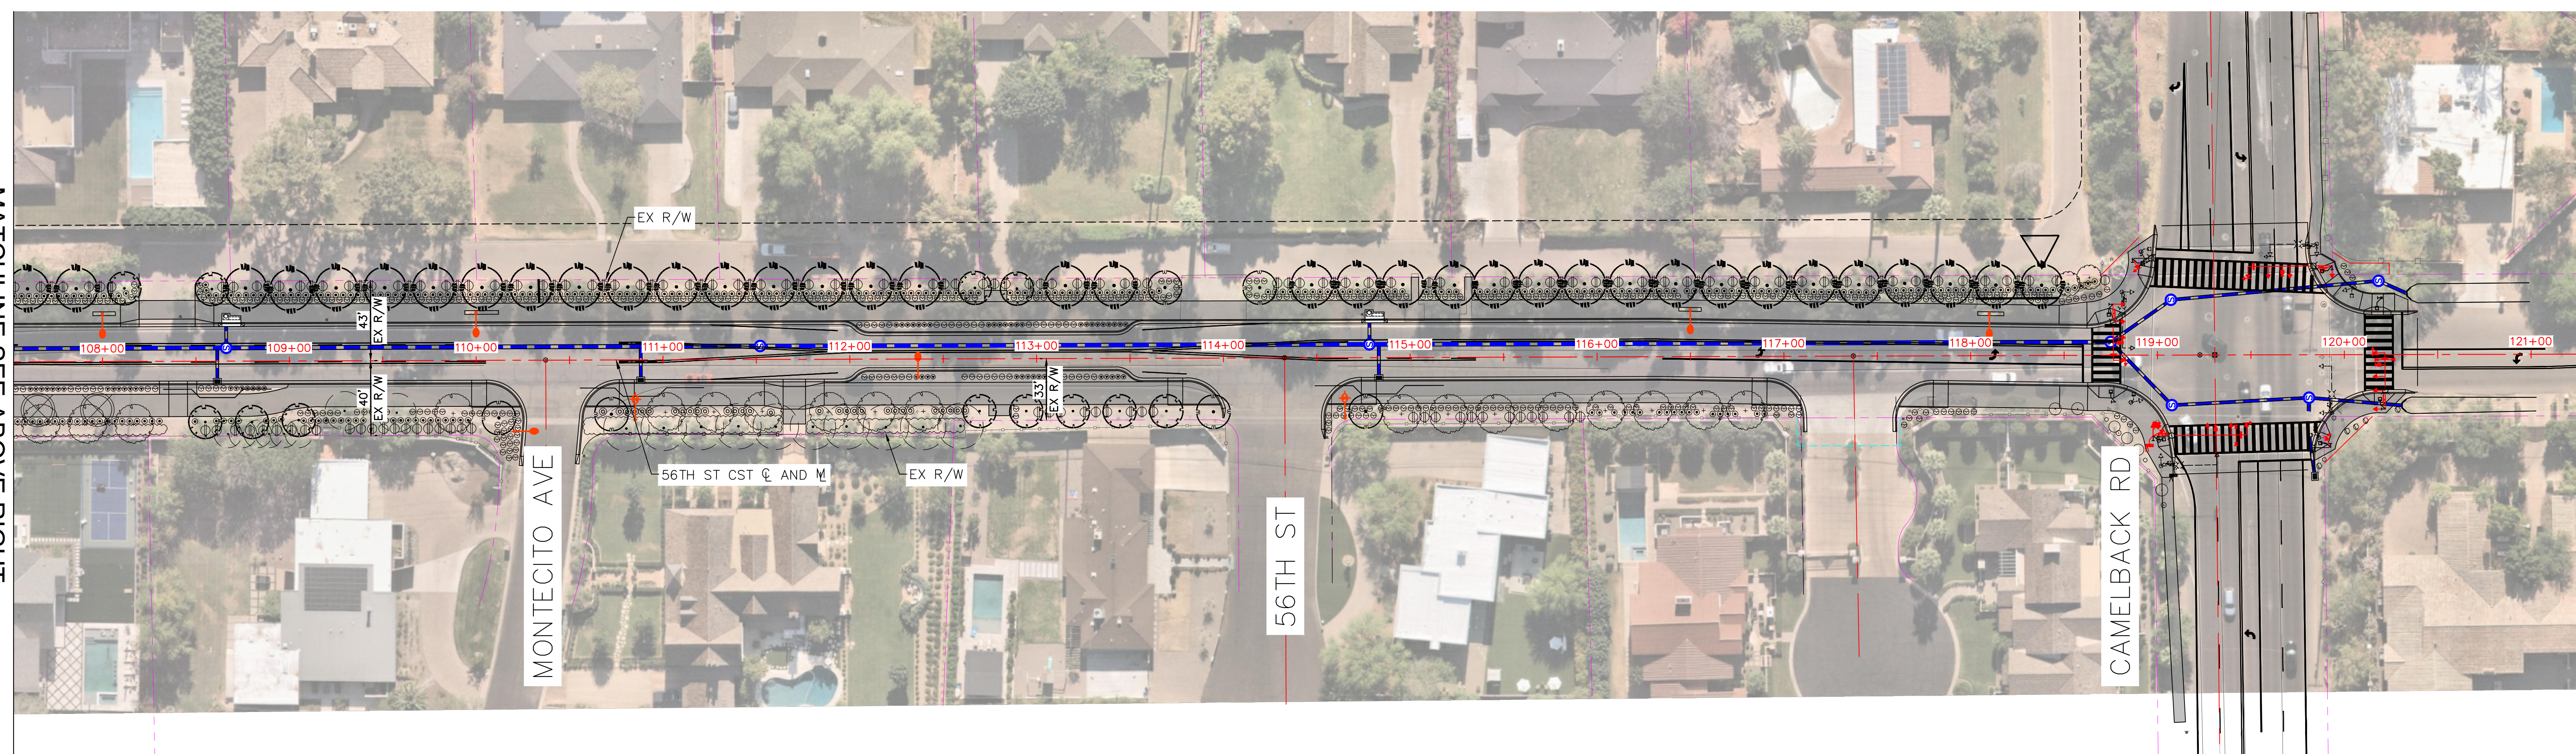

MATCHLINE SEE ABOVE RIGHT

LEGEND

- EXISTING R/W LINE
- NEW R/W LINE
- NEW TCE