




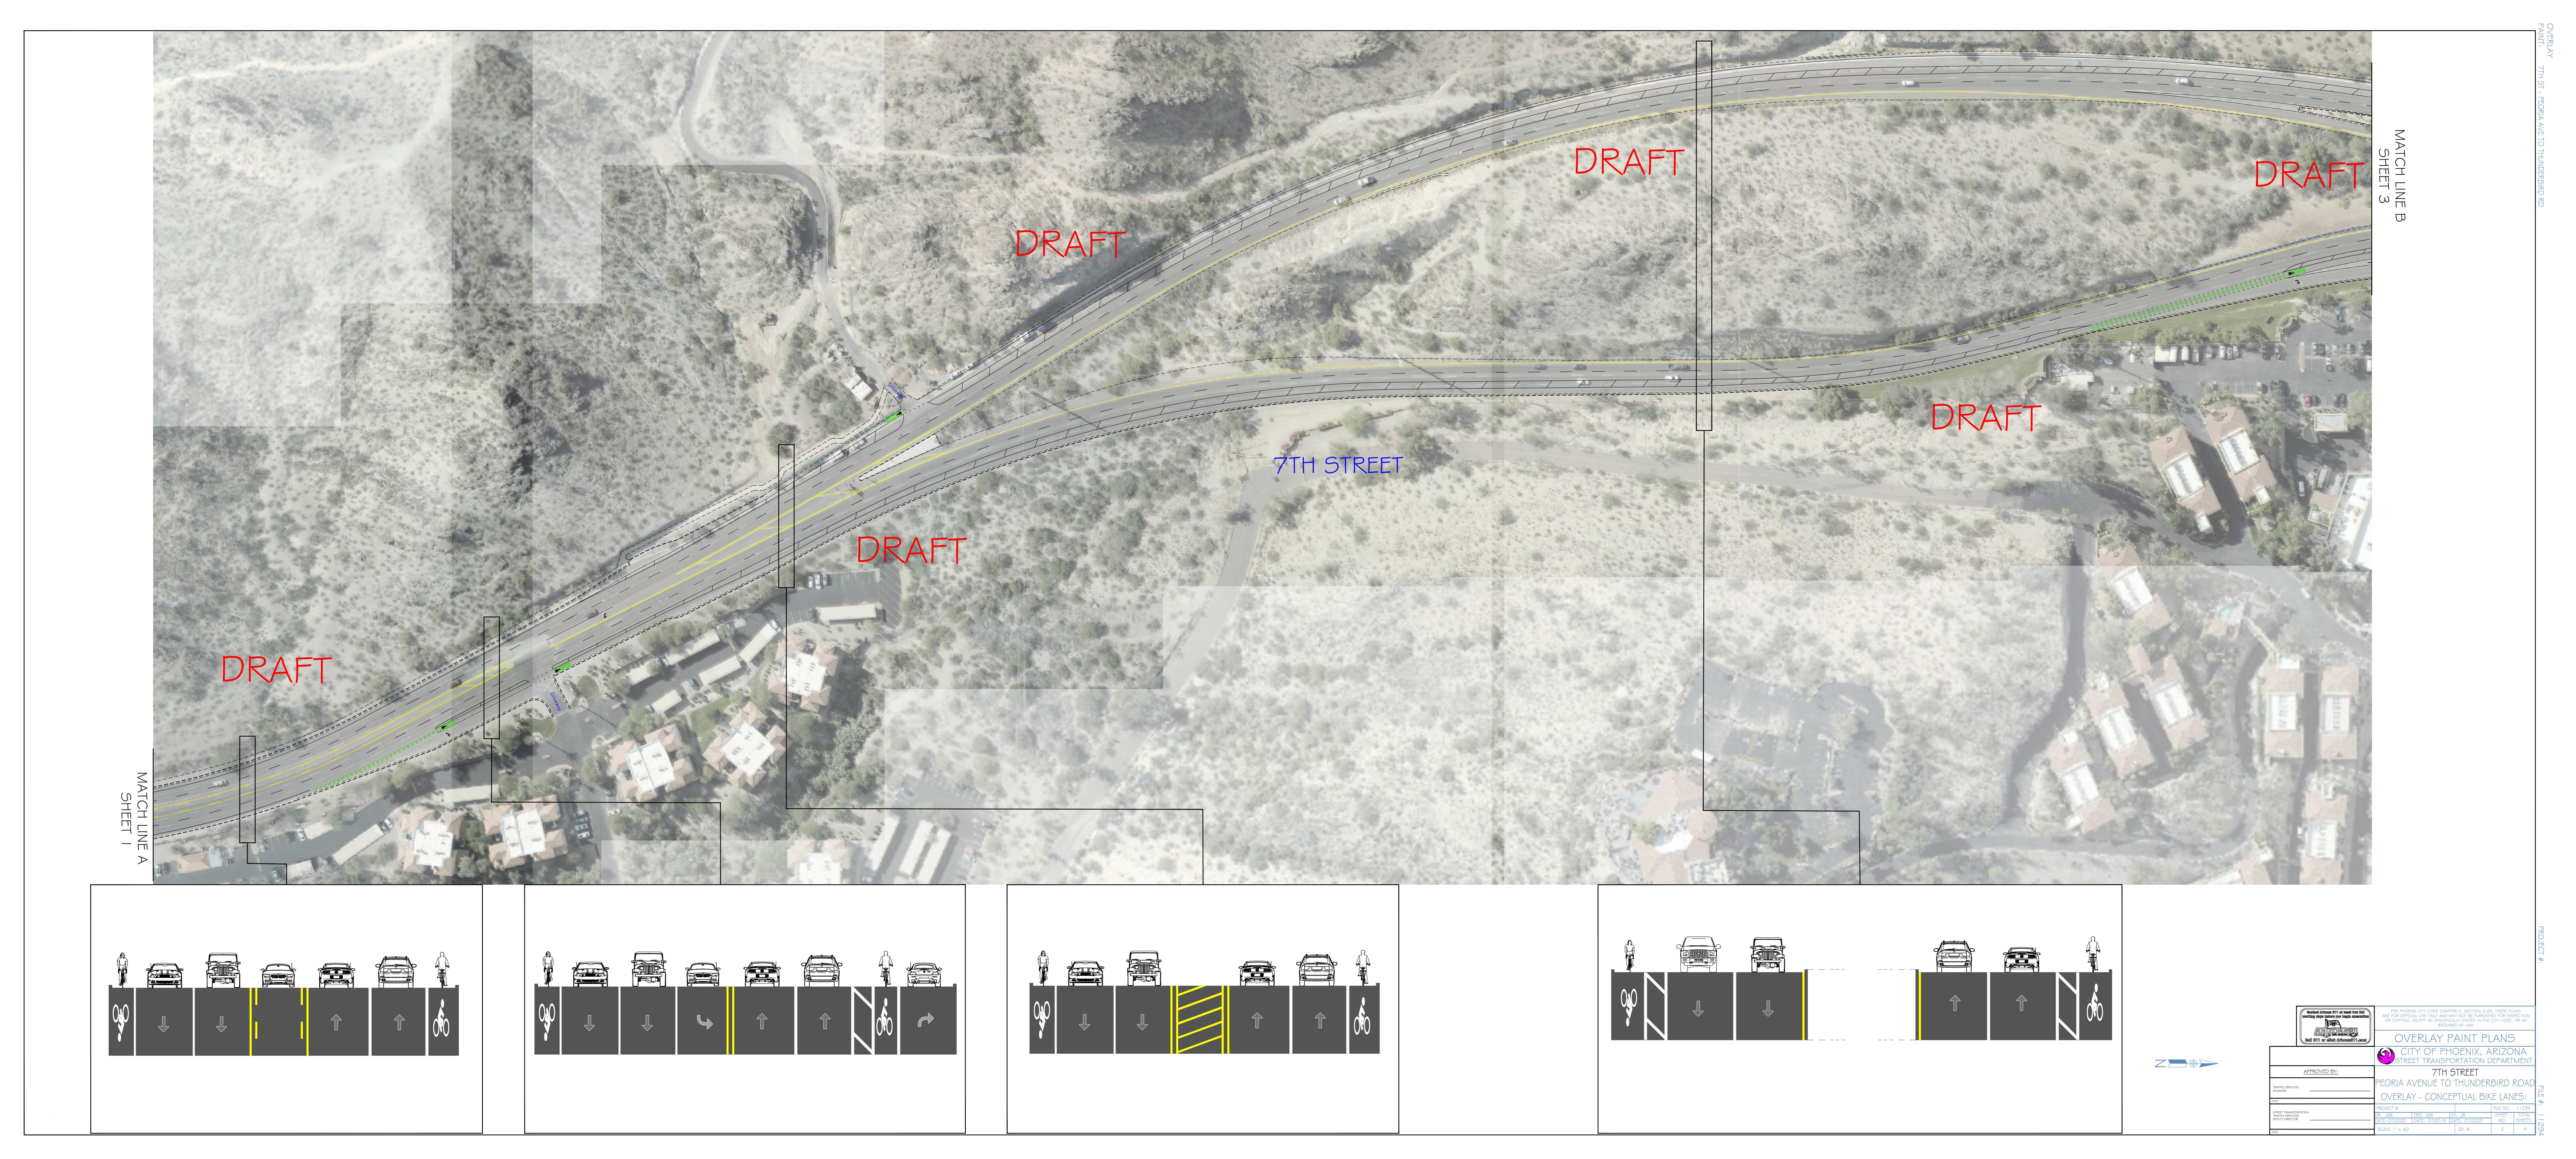



Contact Arizona 811 at least two full working days before you begin excavation	PER PHOENIX CITY CODE CHAPTER 2, SECTION 2-28, THESE PLANS ARE FOR OFFICIAL USE ONLY AND MAY NOT BE FURNISHED FOR INSPECTION OR COPYING, EXCEPT AS SPECIFICALLY STATED IN THE CITY CODE, OR AS REQUIRED BY LAW
Call 811 or click Artzona811.com	OVERLAY PAINT PLANS
	CITY OF PHOENIX, ARIZONA STREET TRANSPORTATION DEPARTMENT
APPROVED BY:	7TH STREET
TRAFFIC SERVICES ENGINEER DATE:	PEORIA AVENUE TO THUNDERBIRD ROAD
	OVERLAY - CONCEPTUAL BIKE LANES:
STREET TRANSPORTATION TRAFFIC SERVICES DEPUTY DIRECTOR	PROJECT #: FILE NO: 11294
	DR: JDB DES: JDB CK: ZR SHEET TOTAL DATE: 07/2020 DATE: 07/2019 DATE: 07/2020 NO: SHEETS

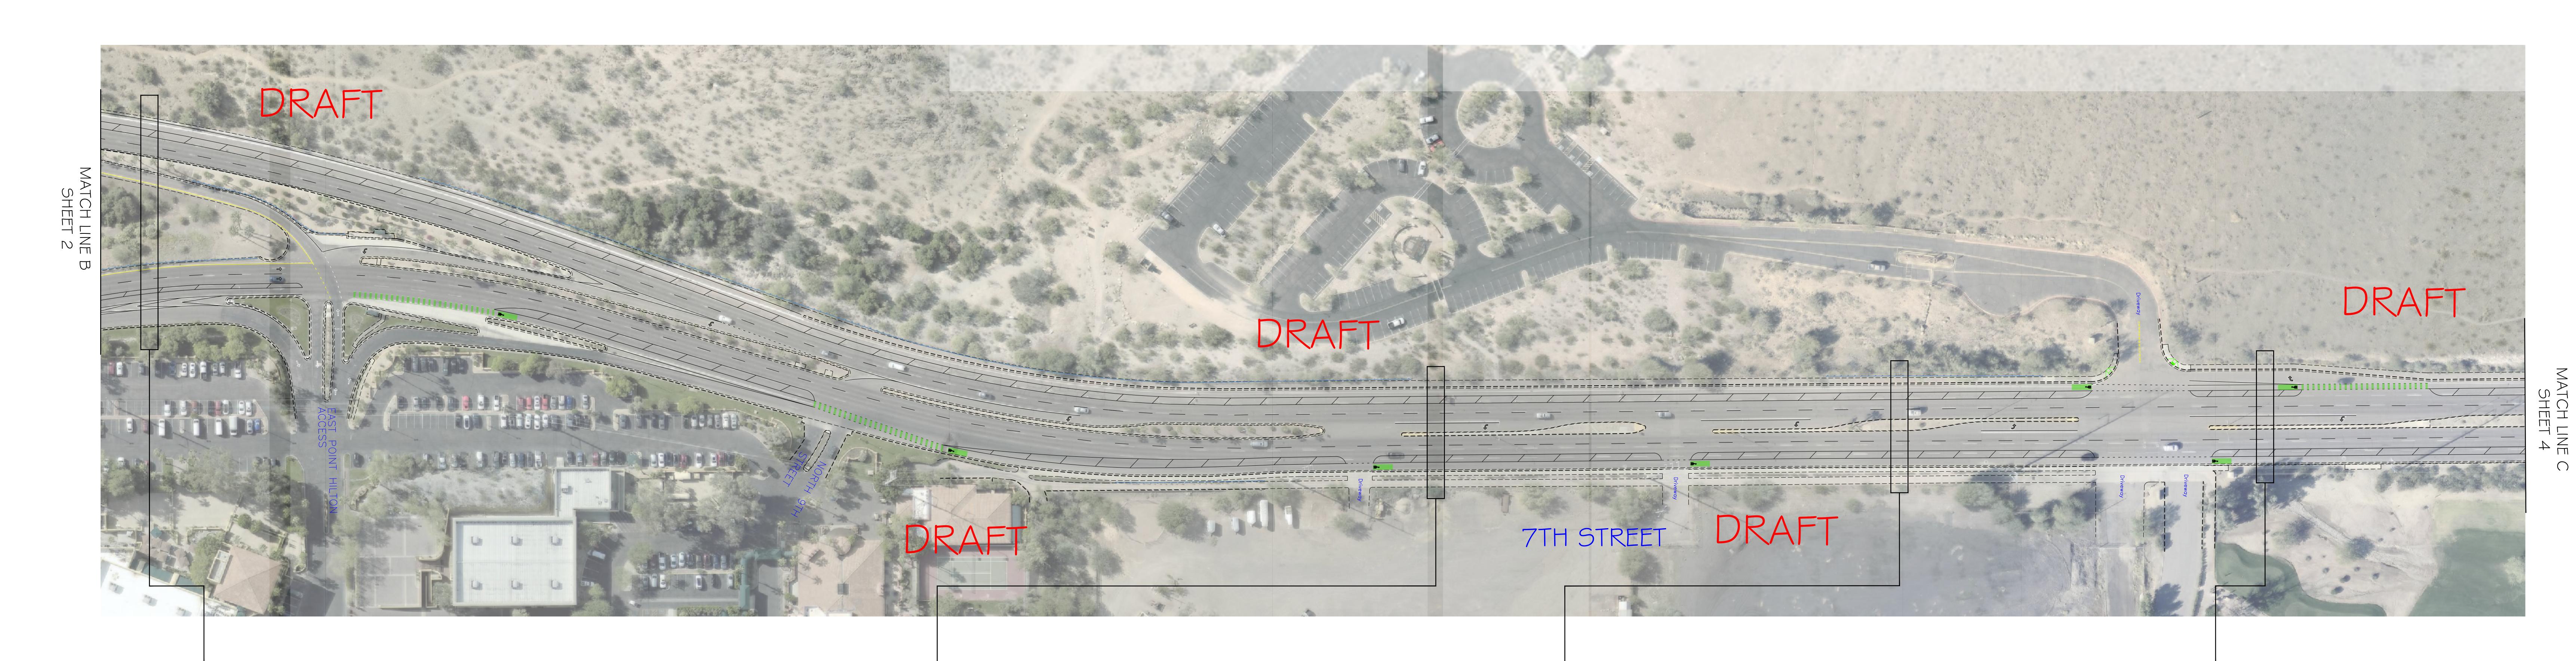


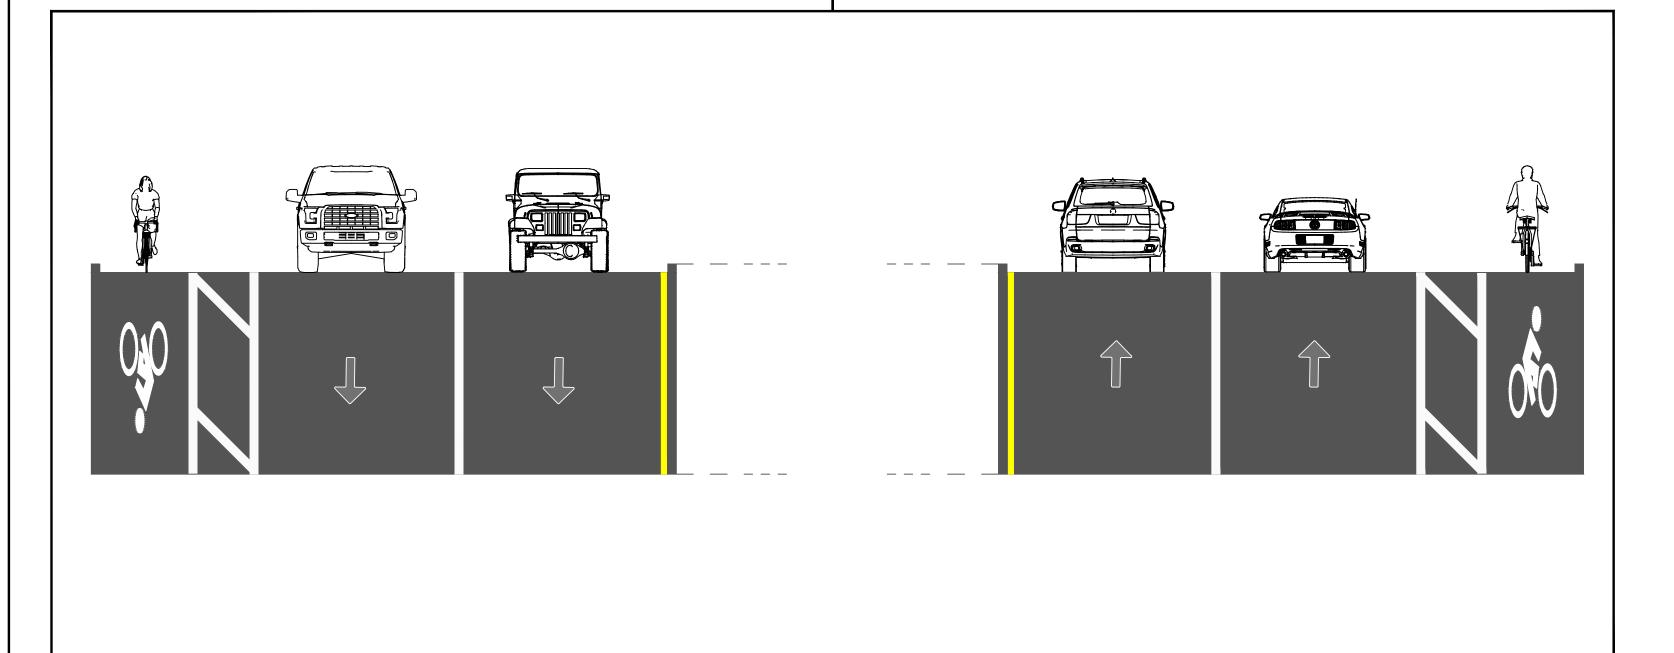



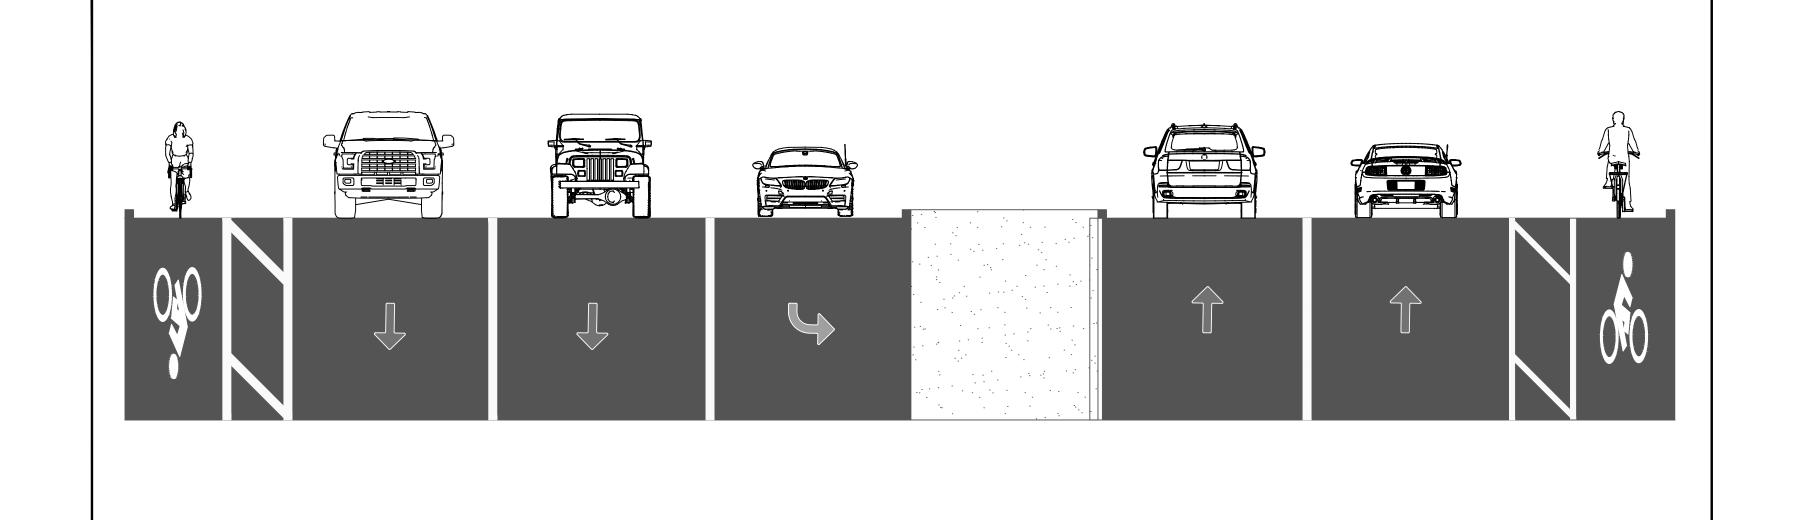

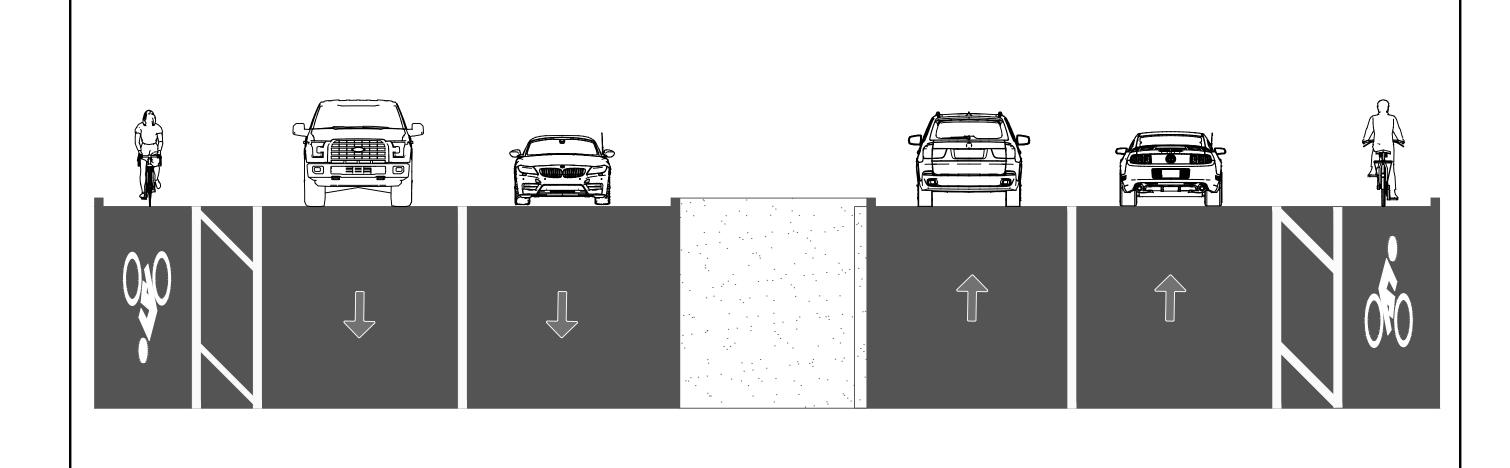

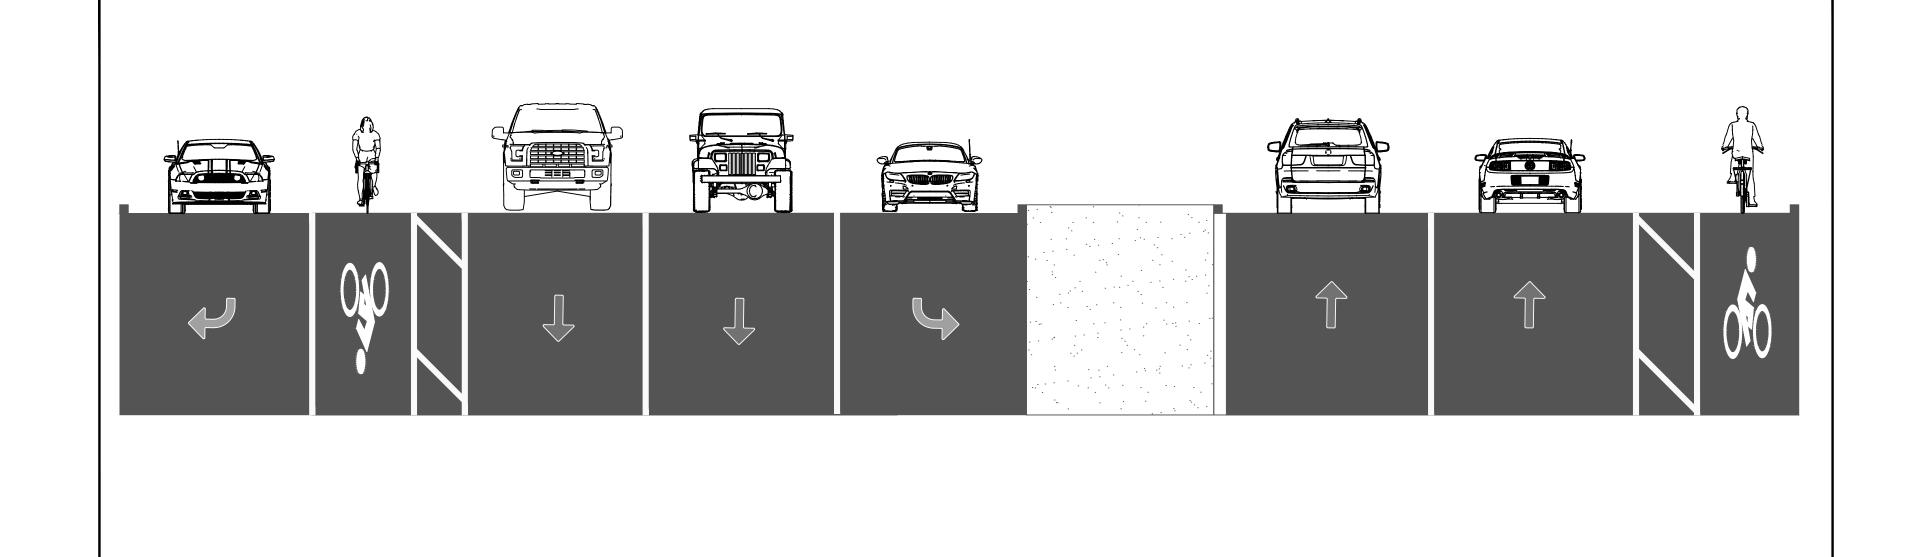


Contact Arizona 811 at least two full working days before you begin excavation

AR ZONASTI

Call 811 or click Arizona811.com CITY OF PHOENIX, ARIZONA
STREET TRANSPORTATION DEPARTMENT
7TH STREET
PEORIA AVENUE TO THUNDERBIRD ROAD
OVERLAY - CONCEPTUAL BIKE LANES:
APPROVED BY:

Z

E: | " = 40' QS. #: 3

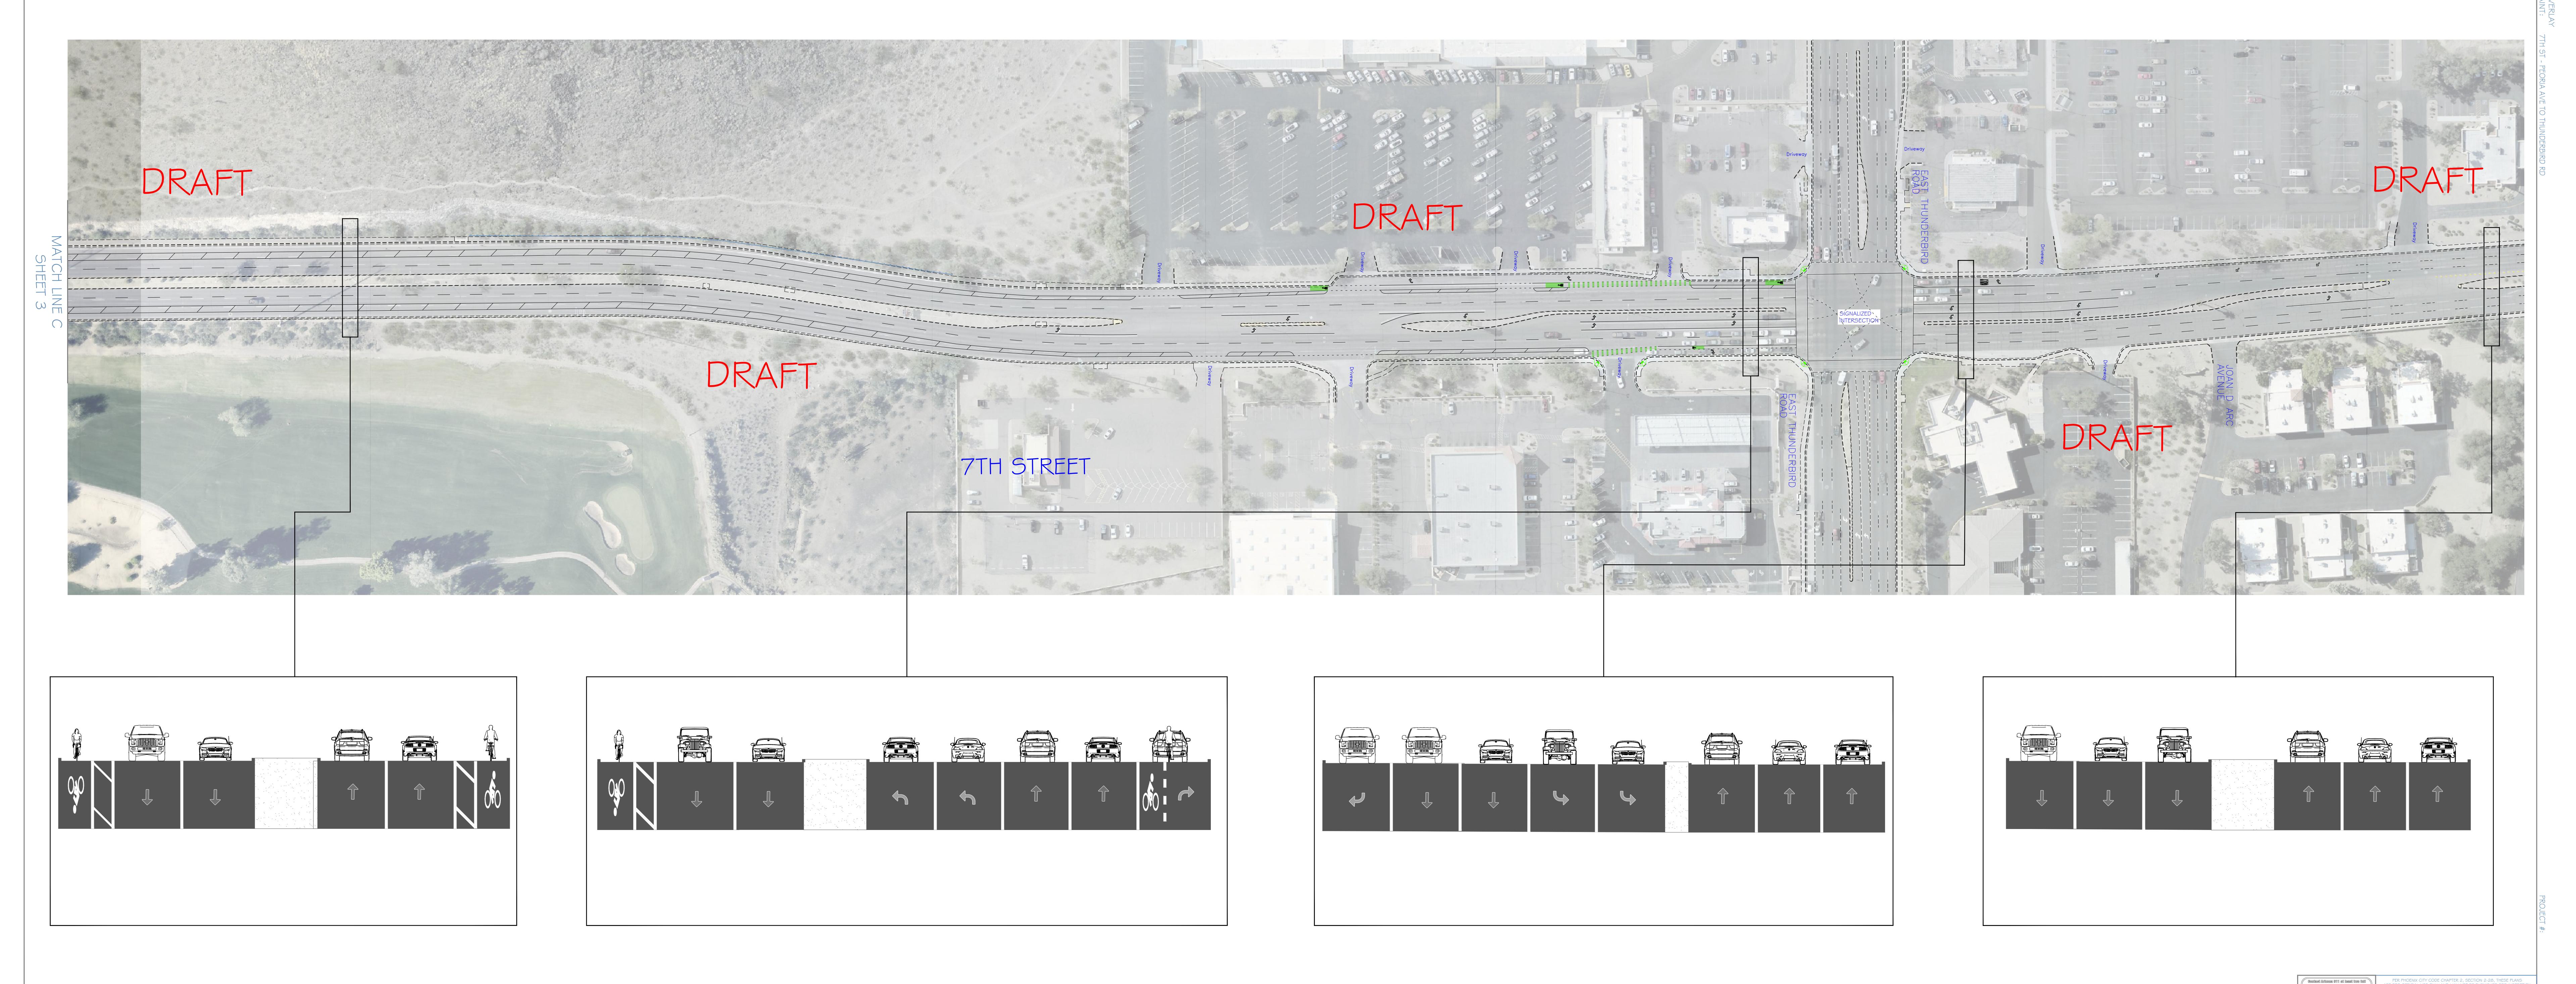



SCALE: |" = 40' QS. #: 4

 $Z \longrightarrow \bigcirc$