



MATCH LINE A

MATCH LINE A

MATCH LINE B

SHEET 2

TRAFFIC SIGN LEGEND



W1-2(L)	W1-2(R)	W3-3	MODIFIED W8-3		

**NOTES:**

- 1 - Verify R2-1(45) 4 per side per mile
- 2 - Verify R3-9(B) 4 per side per mile (for streets with TWLTC)
- 3 - Maintain existing signs unless otherwise noted.

PAINT AND SIGN PLAN APPROVAL IS VALID FOR 365 CALENDAR DAYS FROM DATE SIGNED. IF THE NOTIFICATION IS NOT RECEIVED PRIOR TO THE 365 DAYS ELAPSING, THE PAINT AND SIGN PLAN MUST BE RE-SUBMITTED FOR APPROVAL OR AN EXTENSION GRANTED BY THE TRAFFIC SERVICES DEPUTY DIRECTOR OR AN AUTHORIZED REPRESENTATIVE TO ENSURE THAT THE PROPOSED PAINT AND SIGN PLAN IS STILL ACCEPTABLE

THE CITY OF PHOENIX INSPECTOR SHALL NOTIFY THE CITY OF PHOENIX TRAFFIC SERVICES FIELD INVESTIGATOR UNIT (602)262-4684 A MINIMUM OF FIFTEEN (15) BUSINESS DAYS PRIOR TO HAVING TRAFFIC SIGN AND PAVEMENT WORK COMMENCE

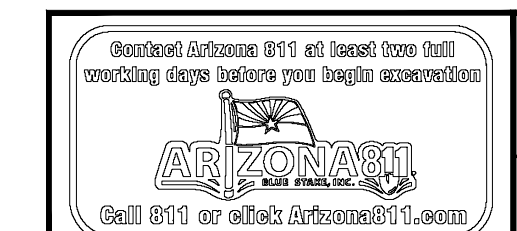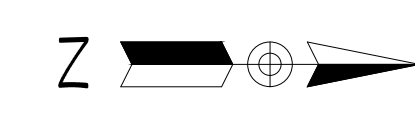

PER PHOENIX CITY CODE CHAPTER 2, SECTION 2-2B, THESE PLANS ARE FOR OFFICIAL USE ONLY AND MAY NOT BE FURNISHED FOR INSPECTION OR COPYING, EXCEPT AS SPECIFICALLY STATED IN THE CITY CODE, OR AS REQUIRED BY LAW

PAINT & SIGN PLANS

CITY OF PHOENIX, ARIZONA  
STREET TRANSPORTATION DEPARTMENT

7TH STREET  
PEORIA AVE TO THUNDERBIRD RD  
T2050 FY 2020

APPROVED BY:	
TRAFFIC SERVICES ENGINEER	_____
DATE	_____
STREET TRANSPORTATION TRAFFIC SERVICES DEPUTY DIRECTOR	_____
DATE	_____

PROJECT #:	DR: JDB	DES: JDB	CK: ZR	FILE NONEED NEW ONE
DATE: 09/04/2020	DATE: 09/04/2020	DATE: 09/04/2020	SHEET NO:	TOTAL SHEETS
SCALE: 1" = 40'	OS. #:		1	6

MATCH LINE C  
SHEET 3

MATCH LINE B  
SHEET 1





- NOTES:**
- 1 - Verify R2-1(45) 4 per side per mile
  - 2 - Verify R3-9(B) 4 per side per mile (for streets with TWLTC)
  - 3 - Maintain existing signs unless otherwise noted.

PAINT AND SIGN PLAN APPROVAL IS VALID FOR 365 CALENDAR DAYS FROM DATE SIGNED. IF THE NOTIFICATION IS NOT RECEIVED PRIOR TO THE 365 DAYS ELAPSING, THE PAINT AND SIGN PLAN MUST BE RE-SUBMITTED FOR APPROVAL OR AN EXTENSION GRANTED BY THE TRAFFIC SERVICES DEPUTY DIRECTOR OR AN AUTHORIZED REPRESENTATIVE TO ENSURE THAT THE PROPOSED PAINT AND SIGN PLAN IS STILL ACCEPTABLE

THE CITY OF PHOENIX INSPECTOR SHALL NOTIFY THE CITY OF PHOENIX TRAFFIC SERVICES FIELD INVESTIGATOR UNIT (G02)2G2-4684) A MINIMUM OF FIFTEEN (15) BUSINESS DAYS PRIOR TO HAVING TRAFFIC SIGN AND PAVEMENT WORK COMMENCE

**TRAFFIC SIGN LEGEND**

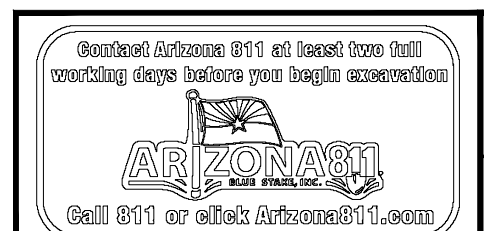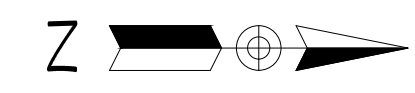PER PHOENIX CITY CODE CHAPTER 2, SECTION 2-2B, THESE PLANS ARE FOR OFFICIAL USE ONLY AND MAY NOT BE FURNISHED FOR INSPECTION OR COPYING, EXCEPT AS SPECIFICALLY STATED IN THE CITY CODE, OR AS REQUIRED BY LAW

**PAINT & SIGN PLANS**

**CITY OF PHOENIX, ARIZONA**  
STREET TRANSPORTATION DEPARTMENT

7TH STREET  
PEORIA AVE TO THUNDERBIRD RD  
T2050 FY 2020

APPROVED BY: \_\_\_\_\_


TRAFFIC SERVICES ENGINEER: \_\_\_\_\_

DATE: \_\_\_\_\_


STREET TRANSPORTATION TRAFFIC SERVICES DEPUTY DIRECTOR: \_\_\_\_\_

DATE: \_\_\_\_\_


PROJECT #:			FILE NONEED NEW ONE
DR: JDB	DES: JDB	CK: ZR	SHEET NO:
DATE: 09/04/2020	DATE: 09/04/2020	DATE: 09/04/2020	TOTAL SHEETS
SCALE: 1" = 40'	OS. #:	2	6

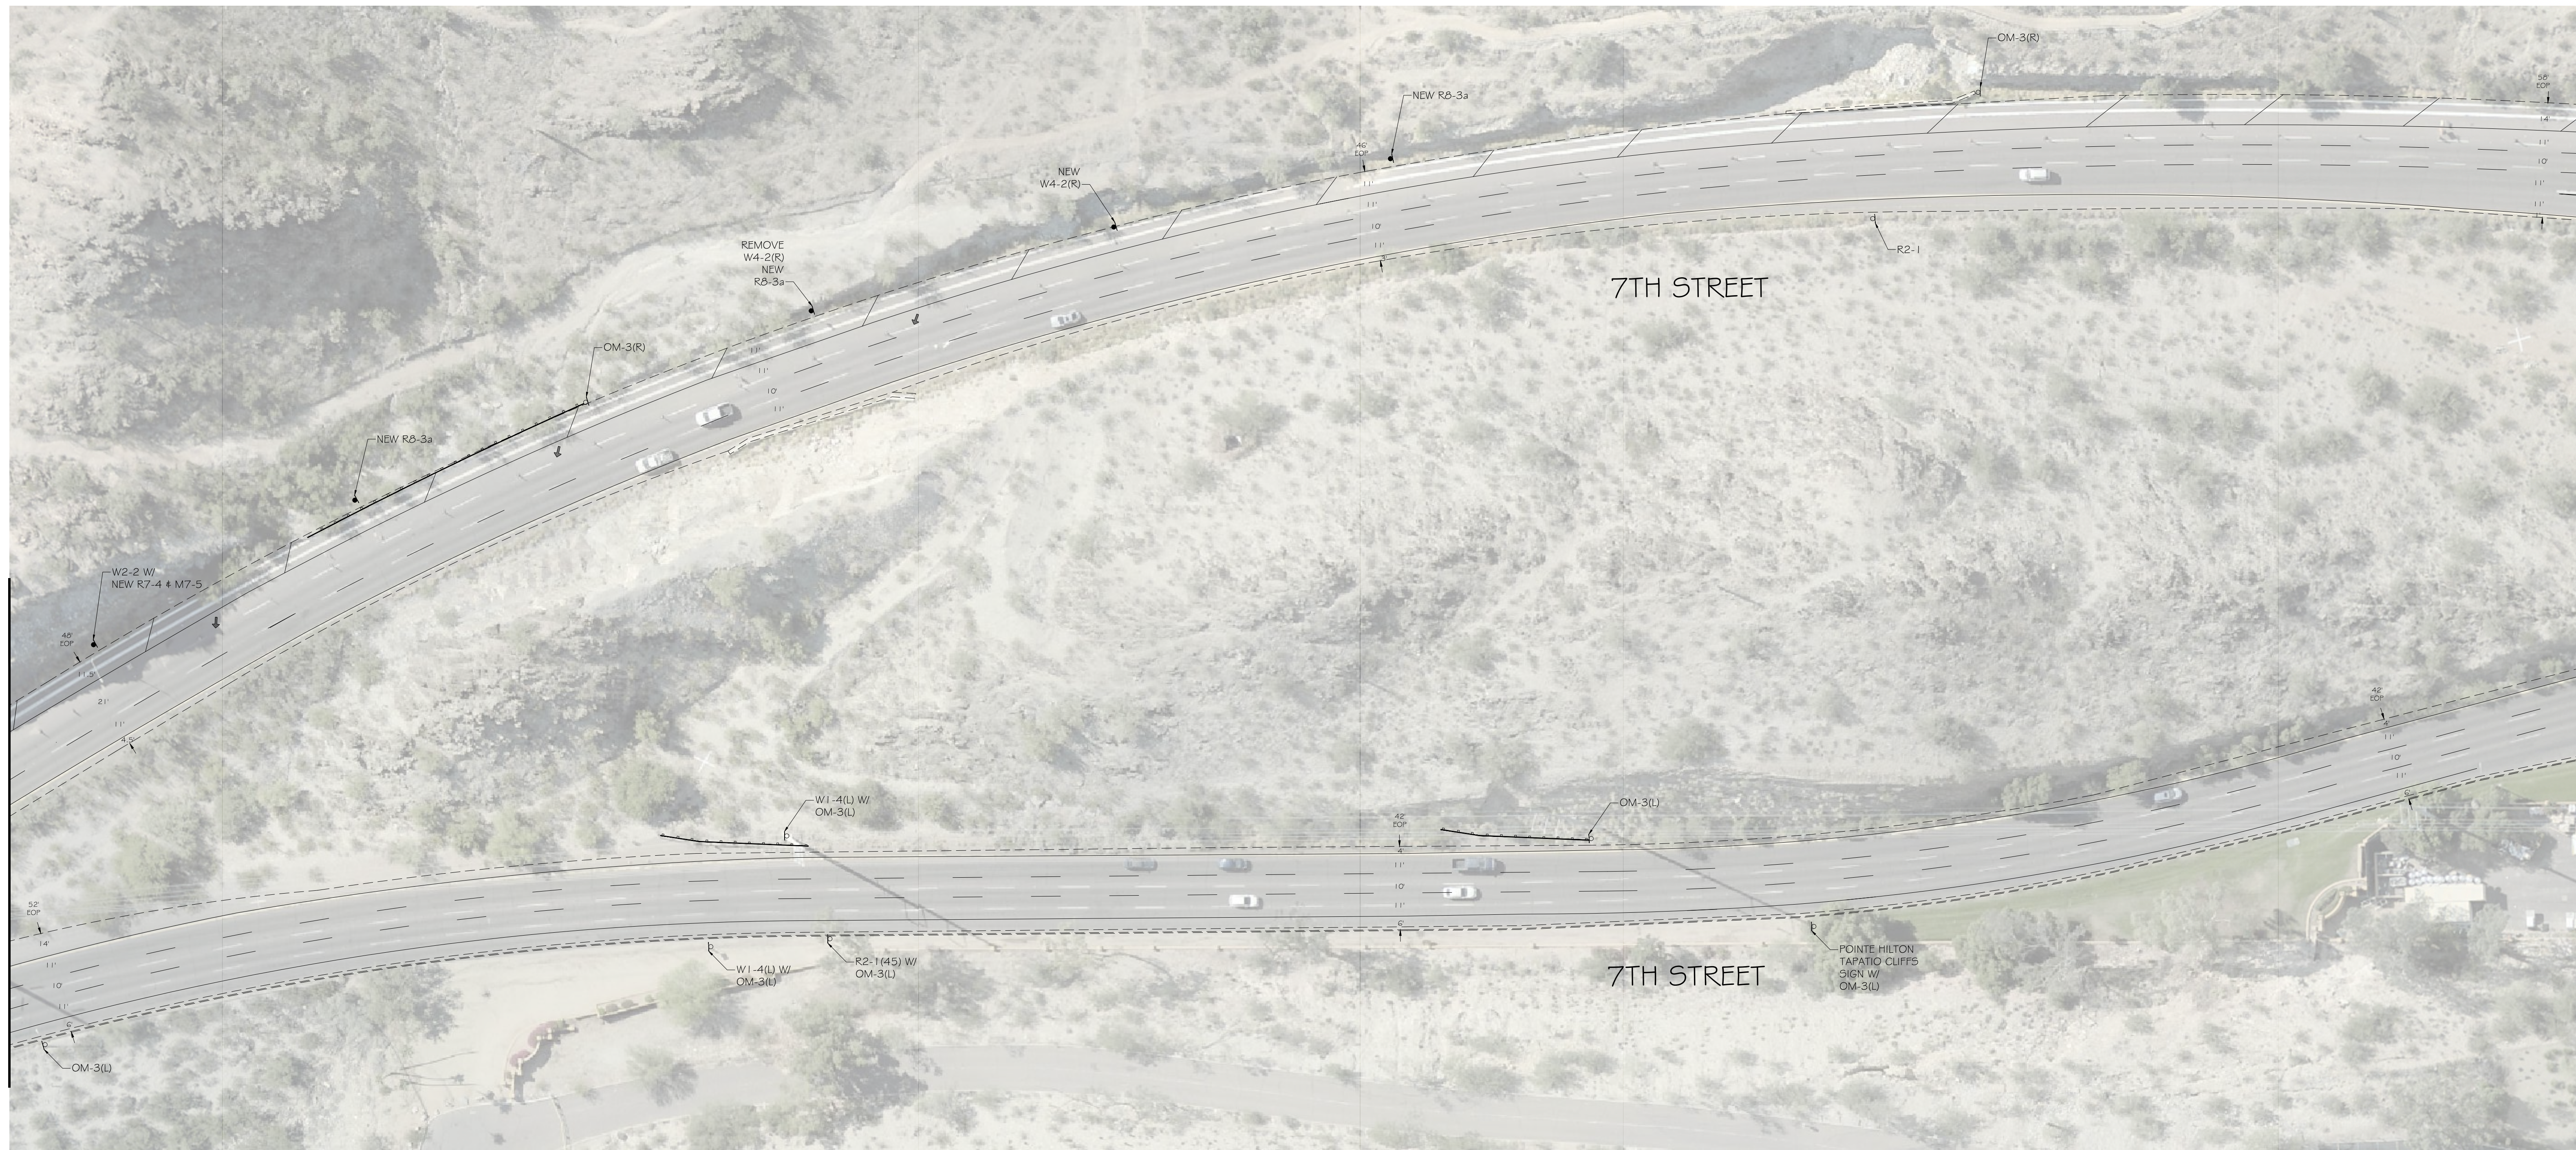

TRAFFIC SIGN LEGEND

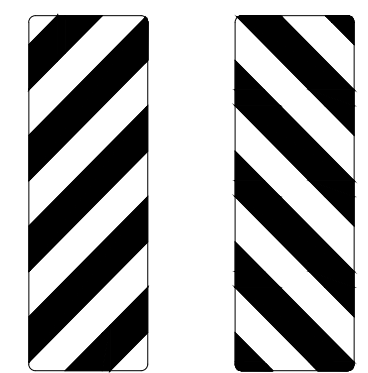


OM-3(L) OM-3(R)

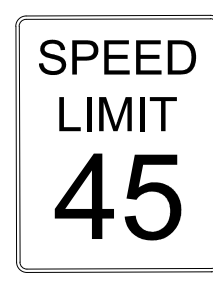


R2-1




R7-4

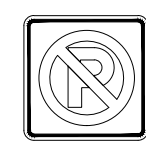


R8-3a

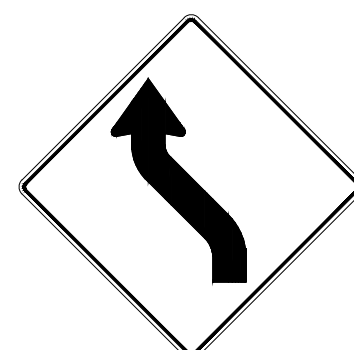

W1-4(L)

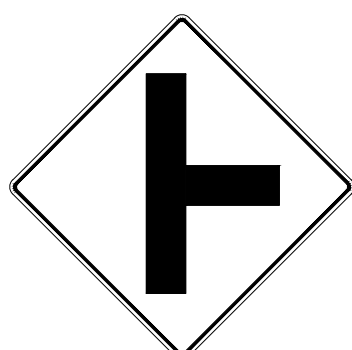

W2-2

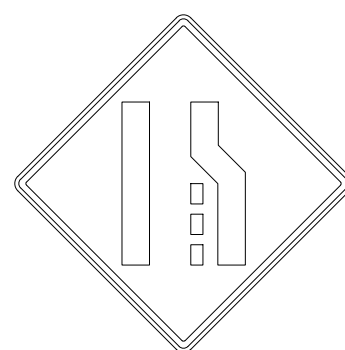

W4-2(R)

NOTES:

- 1 - Verify R2-1(45) 4 per side per mile
- 2 - Verify R3-9(B) 4 per side per mile (for streets with TWLTC)
- 3 - Maintain existing signs unless otherwise noted.

PAINT AND SIGN PLAN APPROVAL IS VALID FOR 365 CALENDAR DAYS FROM DATE SIGNED. IF THE NOTIFICATION IS NOT RECEIVED PRIOR TO THE 365 DAYS ELAPSING, THE PAINT AND SIGN PLAN MUST BE RE-SUBMITTED FOR APPROVAL OR AN EXTENSION GRANTED BY THE TRAFFIC SERVICES DEPUTY DIRECTOR OR AN AUTHORIZED REPRESENTATIVE TO ENSURE THAT THE PROPOSED PAINT AND SIGN PLAN IS STILL ACCEPTABLE

THE CITY OF PHOENIX INSPECTOR SHALL NOTIFY THE CITY OF PHOENIX TRAFFIC SERVICES FIELD INVESTIGATOR UNIT (602)262-4684 A MINIMUM OF FIFTEEN (15) BUSINESS DAYS PRIOR TO HAVING TRAFFIC SIGN AND PAVEMENT WORK COMMENCE



PER PHOENIX CITY CODE CHAPTER 2, SECTION 2-2B, THESE PLANS ARE FOR OFFICIAL USE ONLY AND MAY NOT BE FURNISHED FOR INSPECTION OR COPYING, EXCEPT AS SPECIFICALLY STATED IN THE CITY CODE, OR AS REQUIRED BY LAW

PAINT & SIGN PLANS

CITY OF PHOENIX, ARIZONA  
STREET TRANSPORTATION DEPARTMENT

7TH STREET  
PEORIA AVE TO THUNDERBIRD RD  
T2050 FY 2020


APPROVED BY:	
TRAFFIC SERVICES ENGINEER	_____
DATE	_____
STREET TRANSPORTATION TRAFFIC SERVICES DEPUTY DIRECTOR	_____
DATE	_____

PROJECT #:		FILE NONEED NEW ONE	
DR: JDB	DES: JDB	CK: ZR	SHEET NO:
DATE: 09/04/2020	DATE: 09/04/2020	DATE: 09/04/2020	TOTAL SHEETS
SCALE: 1" = 40'	OS. #:	3	6

MATCH LINE D  
SHEET 3



MATCH LINE E

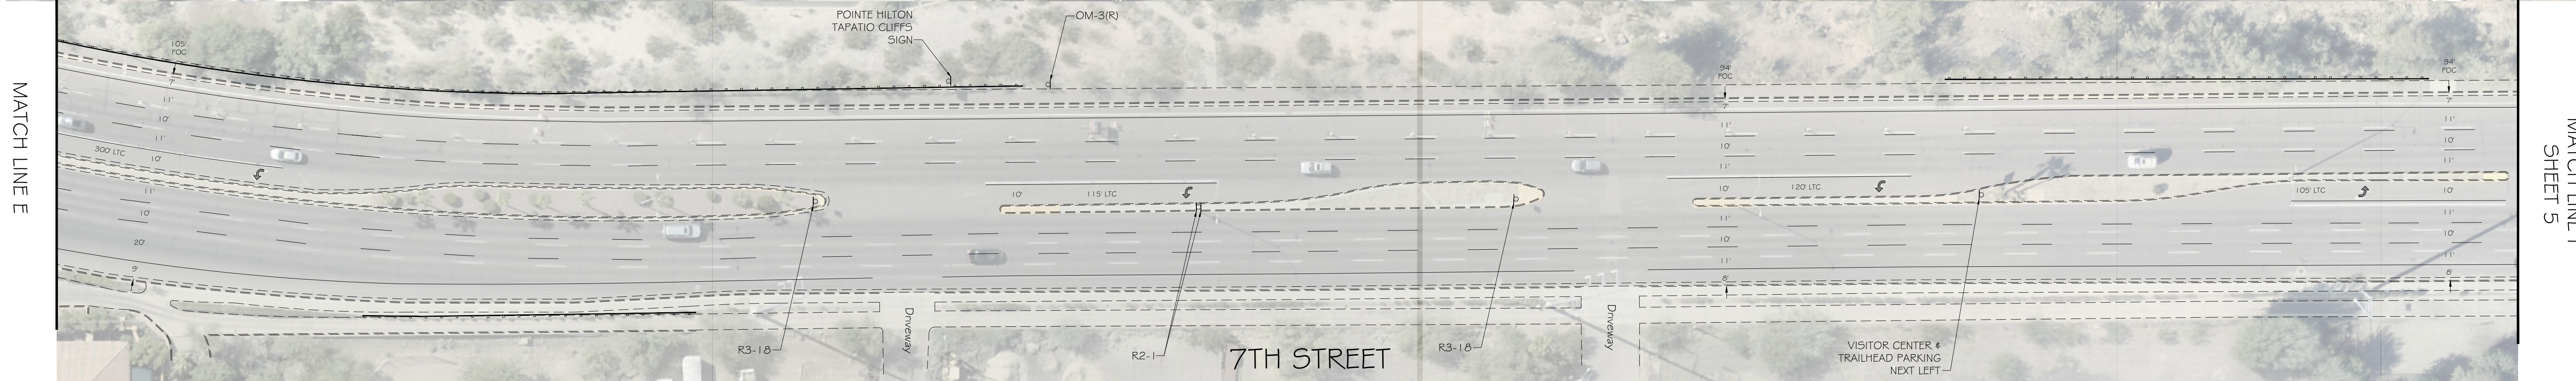

MATCH LINE E

MATCH LINE F  
SHEET 5

TRAFFIC SIGN LEGEND



OM-3(L)	OM-3(R)	R1-1	R2-1	R3-2	R3-18	R4-7	R5-1a
R7-107b	R8-3a	W4-1(L)	W4-1(R)	MERGE AHEAD	W4-1		

NOTES:

- 1 - Verify R2-1(45) 4 per side per mile
- 2 - Verify R3-9(B) 4 per side per mile (for streets with TWLTC)
- 3 - Maintain existing signs unless otherwise noted.

PAINT AND SIGN PLAN APPROVAL IS VALID FOR 365 CALENDAR DAYS FROM DATE SIGNED. IF THE NOTIFICATION IS NOT RECEIVED PRIOR TO THE 365 DAYS ELAPSING, THE PAINT AND SIGN PLAN MUST BE RE-SUBMITTED FOR APPROVAL OR AN EXTENSION GRANTED BY THE TRAFFIC SERVICES DEPUTY DIRECTOR OR AN AUTHORIZED REPRESENTATIVE TO ENSURE THAT THE PROPOSED PAINT AND SIGN PLAN IS STILL ACCEPTABLE

THE CITY OF PHOENIX INSPECTOR SHALL NOTIFY THE CITY OF PHOENIX TRAFFIC SERVICES FIELD INVESTIGATOR UNIT (602)262-4684 A MINIMUM OF FIFTEEN (15) BUSINESS DAYS PRIOR TO HAVING TRAFFIC SIGN AND PAVEMENT WORK COMMENCE

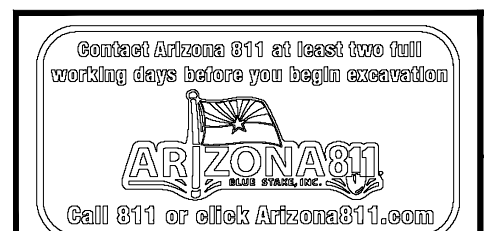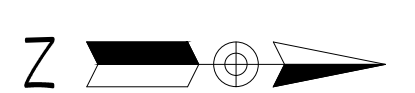

PER PHOENIX CITY CODE CHAPTER 2, SECTION 2-2B, THESE PLANS ARE FOR OFFICIAL USE ONLY AND MAY NOT BE FURNISHED FOR INSPECTION OR COPYING, EXCEPT AS SPECIFICALLY STATED IN THE CITY CODE, OR AS REQUIRED BY LAW

PAINT # SIGN PLANS

CITY OF PHOENIX, ARIZONA  
STREET TRANSPORTATION DEPARTMENT


7TH STREET  
PEORIA AVE TO THUNDERBIRD RD  
T2050 FY 2020

APPROVED BY:	
TRAFFIC SERVICES ENGINEER	_____
DATE	_____
STREET TRANSPORTATION TRAFFIC SERVICES DEPUTY DIRECTOR	_____
DATE	_____

PROJECT #:	DR: JDB	DES: JDB	CK: ZR	FILE NONEED NEW ONE
DATE: 09/04/2020	DATE: 09/04/2020	DATE: 09/04/2020	SHEET NO: 4	TOTAL SHEETS: 6
SCALE: 1" = 40'	OS. #:			


MATCH LINE F  
SHEET 4

MATCH LINE G

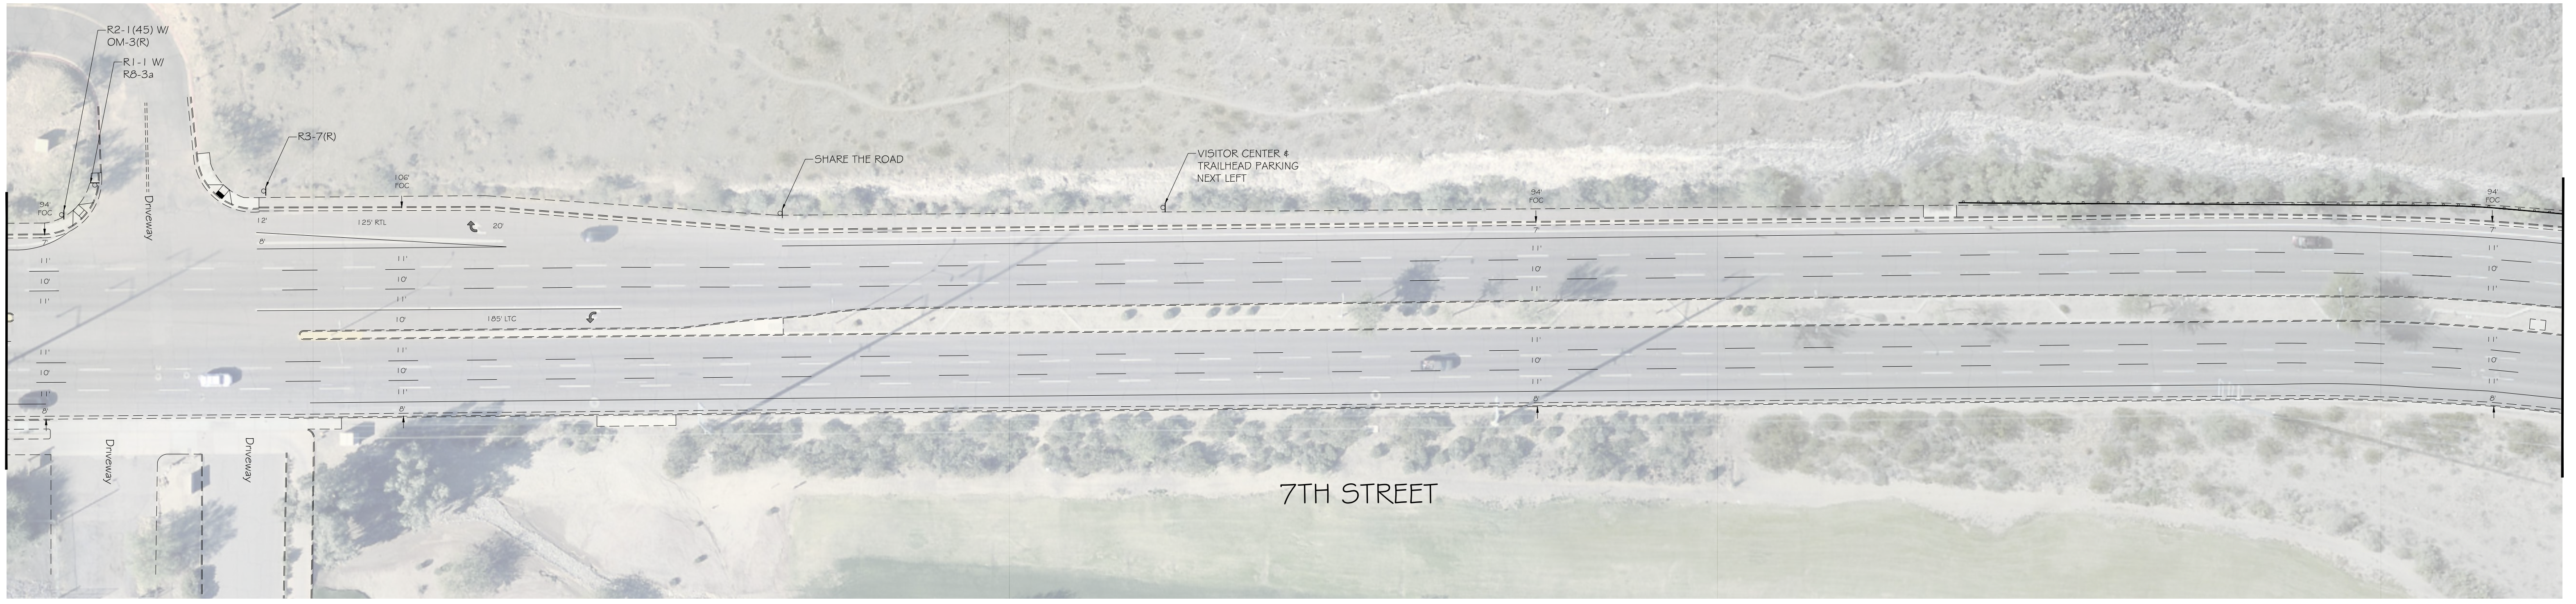

MATCH LINE G

MATCH LINE H  
SHEET 6

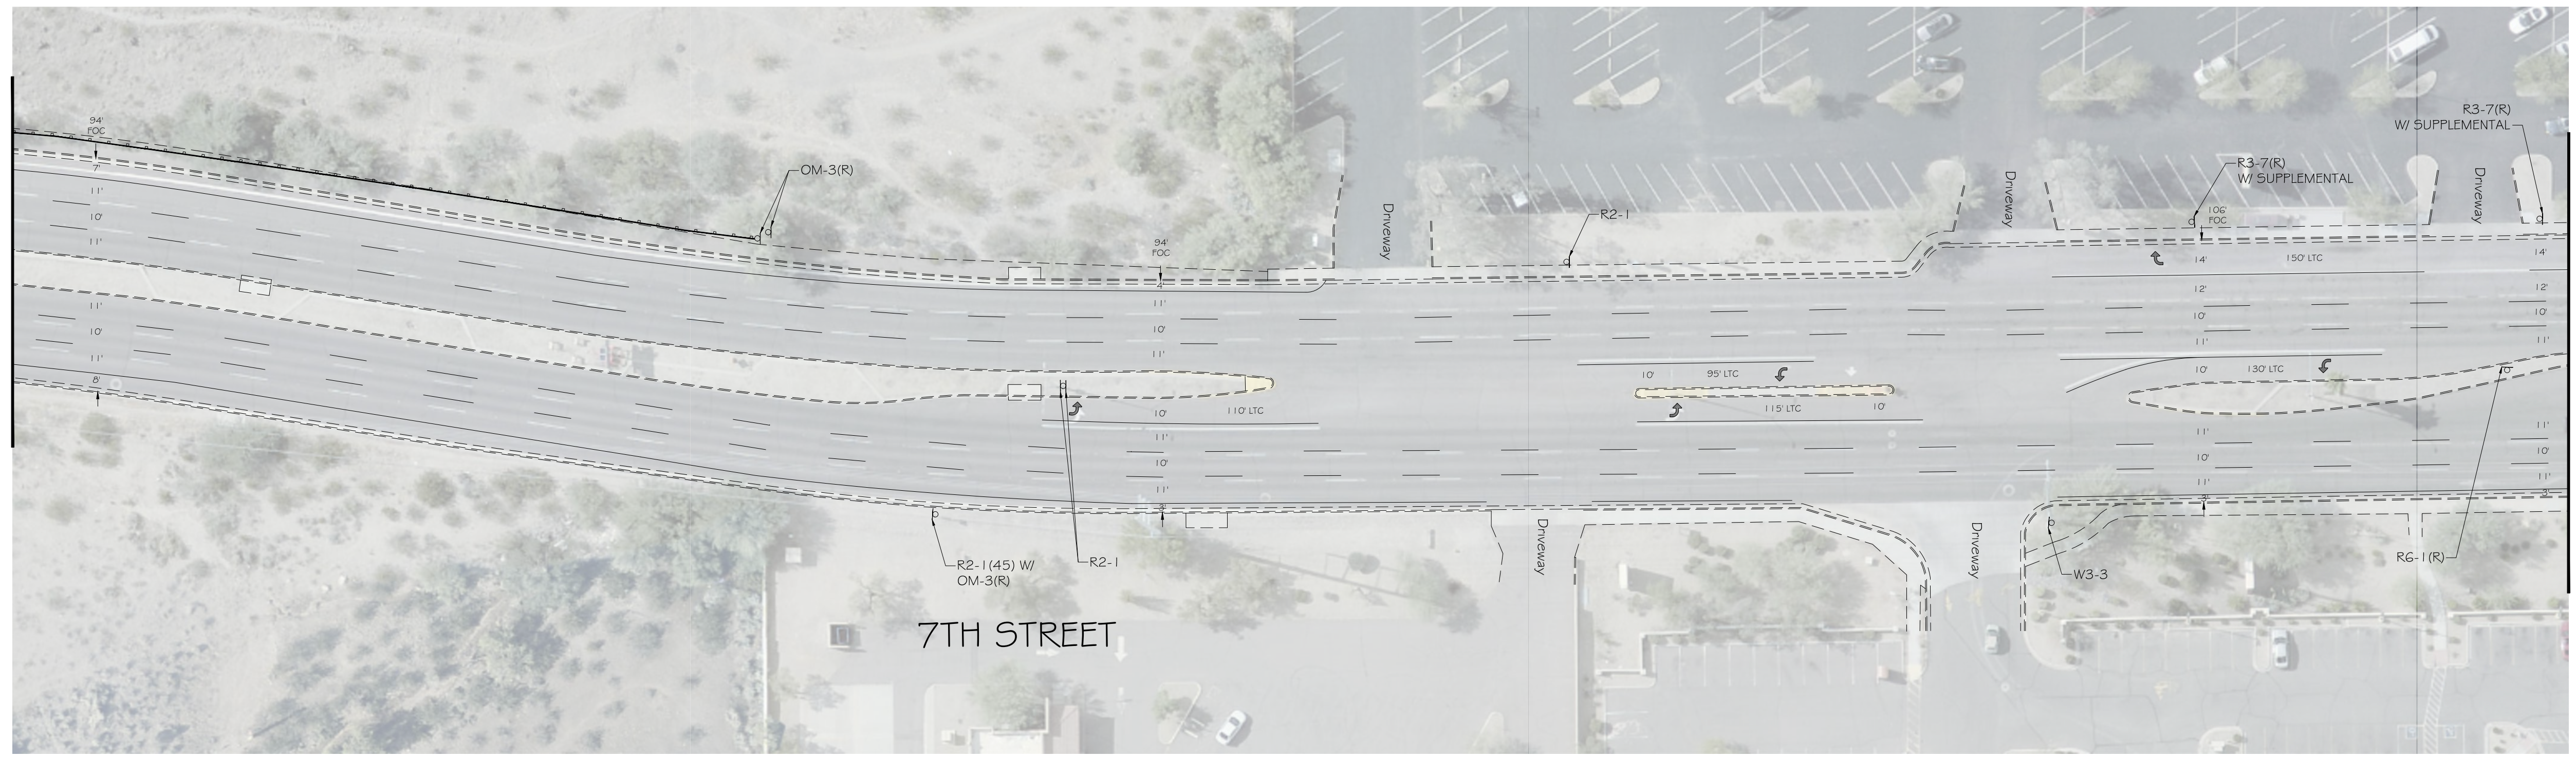

TRAFFIC SIGN LEGEND



OM-3(R)	R1-1	R2-1	R3-7(R)	R3-7(R) W SUPPLEMENTAL	R6-1(R)	R8-3a	W3-3

NOTES:

- 1 - Verify R2-1(45) 4 per side per mile
- 2 - Verify R3-9(B) 4 per side per mile (for streets with TWLTC)
- 3 - Maintain existing signs unless otherwise noted.

PAINT AND SIGN PLAN APPROVAL IS VALID FOR 365 CALENDAR DAYS FROM DATE SIGNED. IF THE NOTIFICATION IS NOT RECEIVED PRIOR TO THE 365 DAYS ELAPSING, THE PAINT AND SIGN PLAN MUST BE RE-SUBMITTED FOR APPROVAL OR AN EXTENSION GRANTED BY THE TRAFFIC SERVICES DEPUTY DIRECTOR OR AN AUTHORIZED REPRESENTATIVE TO ENSURE THAT THE PROPOSED PAINT AND SIGN PLAN IS STILL ACCEPTABLE

THE CITY OF PHOENIX INSPECTOR SHALL NOTIFY THE CITY OF PHOENIX TRAFFIC SERVICES FIELD INVESTIGATOR UNIT (602)262-4684 A MINIMUM OF FIFTEEN (15) BUSINESS DAYS PRIOR TO HAVING TRAFFIC SIGN AND PAVEMENT WORK COMMENCE

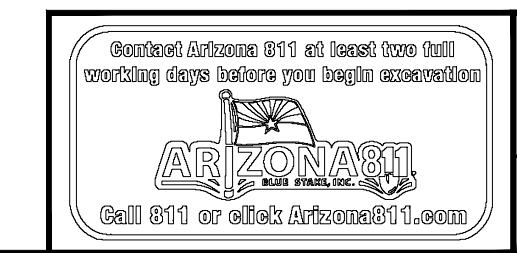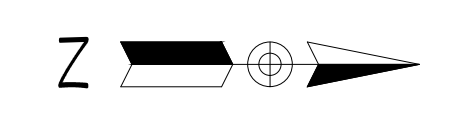

PER PHOENIX CITY CODE CHAPTER 2, SECTION 2-28, THESE PLANS ARE FOR OFFICIAL USE ONLY AND MAY NOT BE FURNISHED FOR INSPECTION OR COPYING, EXCEPT AS SPECIFICALLY STATED IN THE CITY CODE, OR AS REQUIRED BY LAW

PAINT & SIGN PLANS

CITY OF PHOENIX, ARIZONA  
STREET TRANSPORTATION DEPARTMENT

7TH STREET  
PEORIA AVE TO THUNDERBIRD RD  
T2050 FY 2020


APPROVED BY:	
TRAFFIC SERVICES ENGINEER	_____
DATE	_____
STREET TRANSPORTATION TRAFFIC SERVICES DEPUTY DIRECTOR	_____
DATE	_____

PROJECT #:	DR: JDB	DES: JDB	CK: ZR	FILE NONEED NEW ONE
DATE: 09/04/2020	DATE: 09/04/2020	DATE: 09/04/2020	SHEET NO:	TOTAL SHEETS
SCALE: 1" = 40'	OS. #:	5	6	



MATCH LINE H  
SHEET 5


TRAFFIC SIGN LEGEND

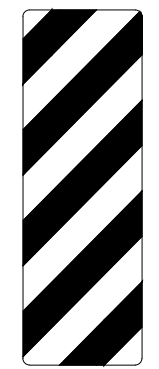


OM-3(L)



R2-1

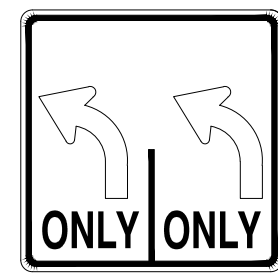

R3-8LL

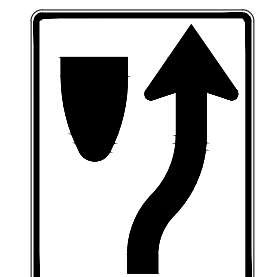



R4-7

NOTES:

- 1 - Verify R2-1(45) 4 per side per mile
- 2 - Verify R3-9(B) 4 per side per mile (for streets with TWLTC)
- 3 - Maintain existing signs unless otherwise noted.

PAINT AND SIGN PLAN APPROVAL IS VALID FOR 365 CALENDAR DAYS FROM DATE SIGNED. IF THE NOTIFICATION IS NOT RECEIVED PRIOR TO THE 365 DAYS ELAPSING, THE PAINT AND SIGN PLAN MUST BE RE-SUBMITTED FOR APPROVAL OR AN EXTENSION GRANTED BY THE TRAFFIC SERVICES DEPUTY DIRECTOR OR AN AUTHORIZED REPRESENTATIVE TO ENSURE THAT THE PROPOSED PAINT AND SIGN PLAN IS STILL ACCEPTABLE

THE CITY OF PHOENIX INSPECTOR SHALL NOTIFY THE CITY OF PHOENIX TRAFFIC SERVICES FIELD INVESTIGATOR UNIT (602)262-4684 A MINIMUM OF FIFTEEN (15) BUSINESS DAYS PRIOR TO HAVING TRAFFIC SIGN AND PAVEMENT WORK COMMENCE

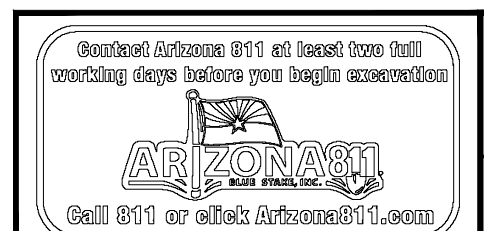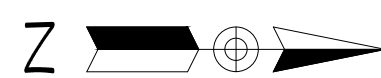

PER PHOENIX CITY CODE CHAPTER 2, SECTION 2-28, THESE PLANS ARE FOR OFFICIAL USE ONLY AND MAY NOT BE FURNISHED FOR INSPECTION OR COPYING, EXCEPT AS SPECIFICALLY STATED IN THE CITY CODE, OR AS REQUIRED BY LAW

PAINT # SIGN PLANS

CITY OF PHOENIX, ARIZONA  
STREET TRANSPORTATION DEPARTMENT

7TH STREET  
PEORIA AVE TO THUNDERBIRD RD  
T2050 FY 2020

APPROVED BY:	
TRAFFIC SERVICES ENGINEER	_____
DATE:	_____
STREET TRANSPORTATION TRAFFIC SERVICES DEPUTY DIRECTOR	_____
DATE:	_____

PROJECT #:		FILE NONEED NEW ONE	
DR: JDB	DES: JDB	CK: ZR	SHEET NO:
DATE: 09/04/2020	DATE: 09/04/2020	DATE: 09/04/2020	TOTAL SHEETS
SCALE: 1" = 40'		OS. #:	6
			6