



DRAFT




DRAFT

SIDEWALK	7' 3' 1	0' 10'	6'	SIDEWALK

 

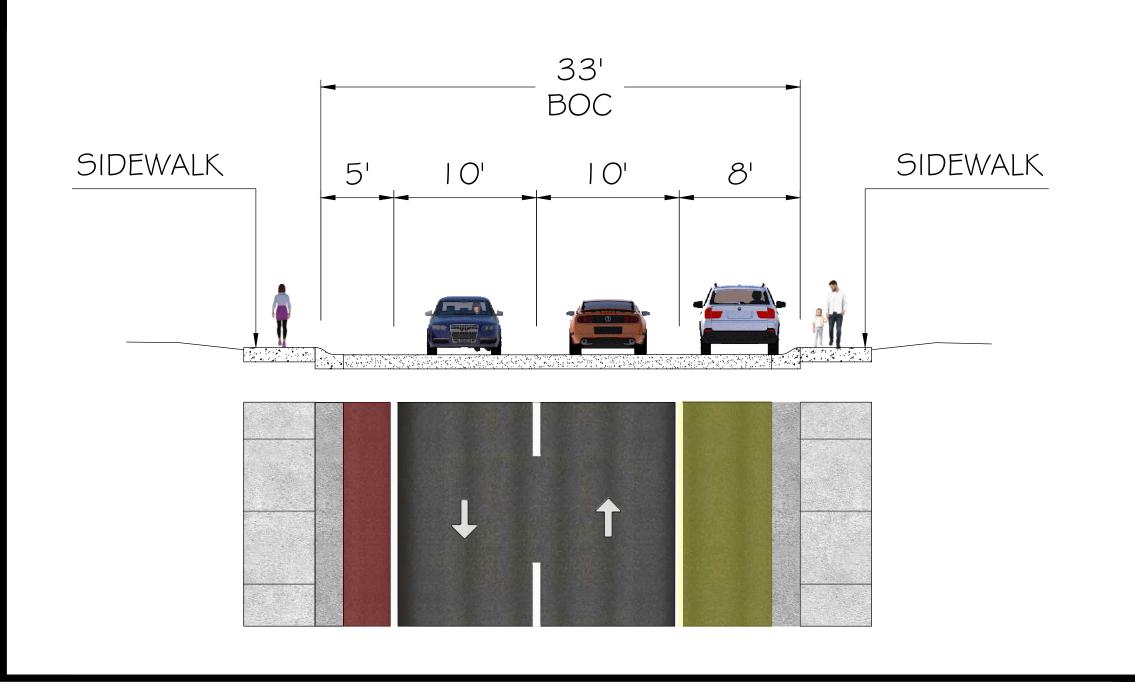

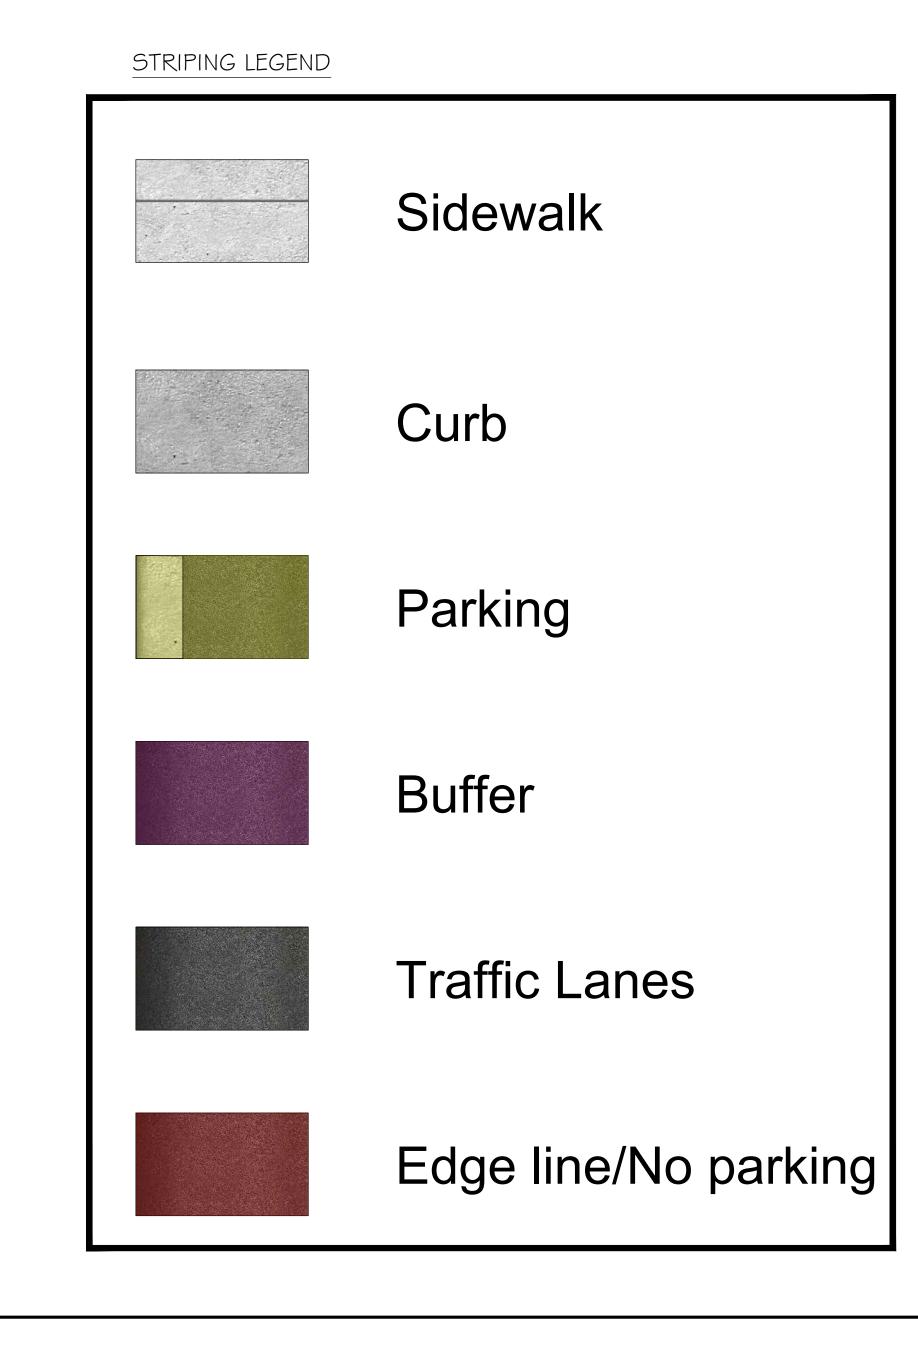

DRAFT

DRAFI



DRAFT

TRAFFIC SIGN LEGEND

