


TYPICAL SECTION: CENTER DEFLECTION ISLANDS

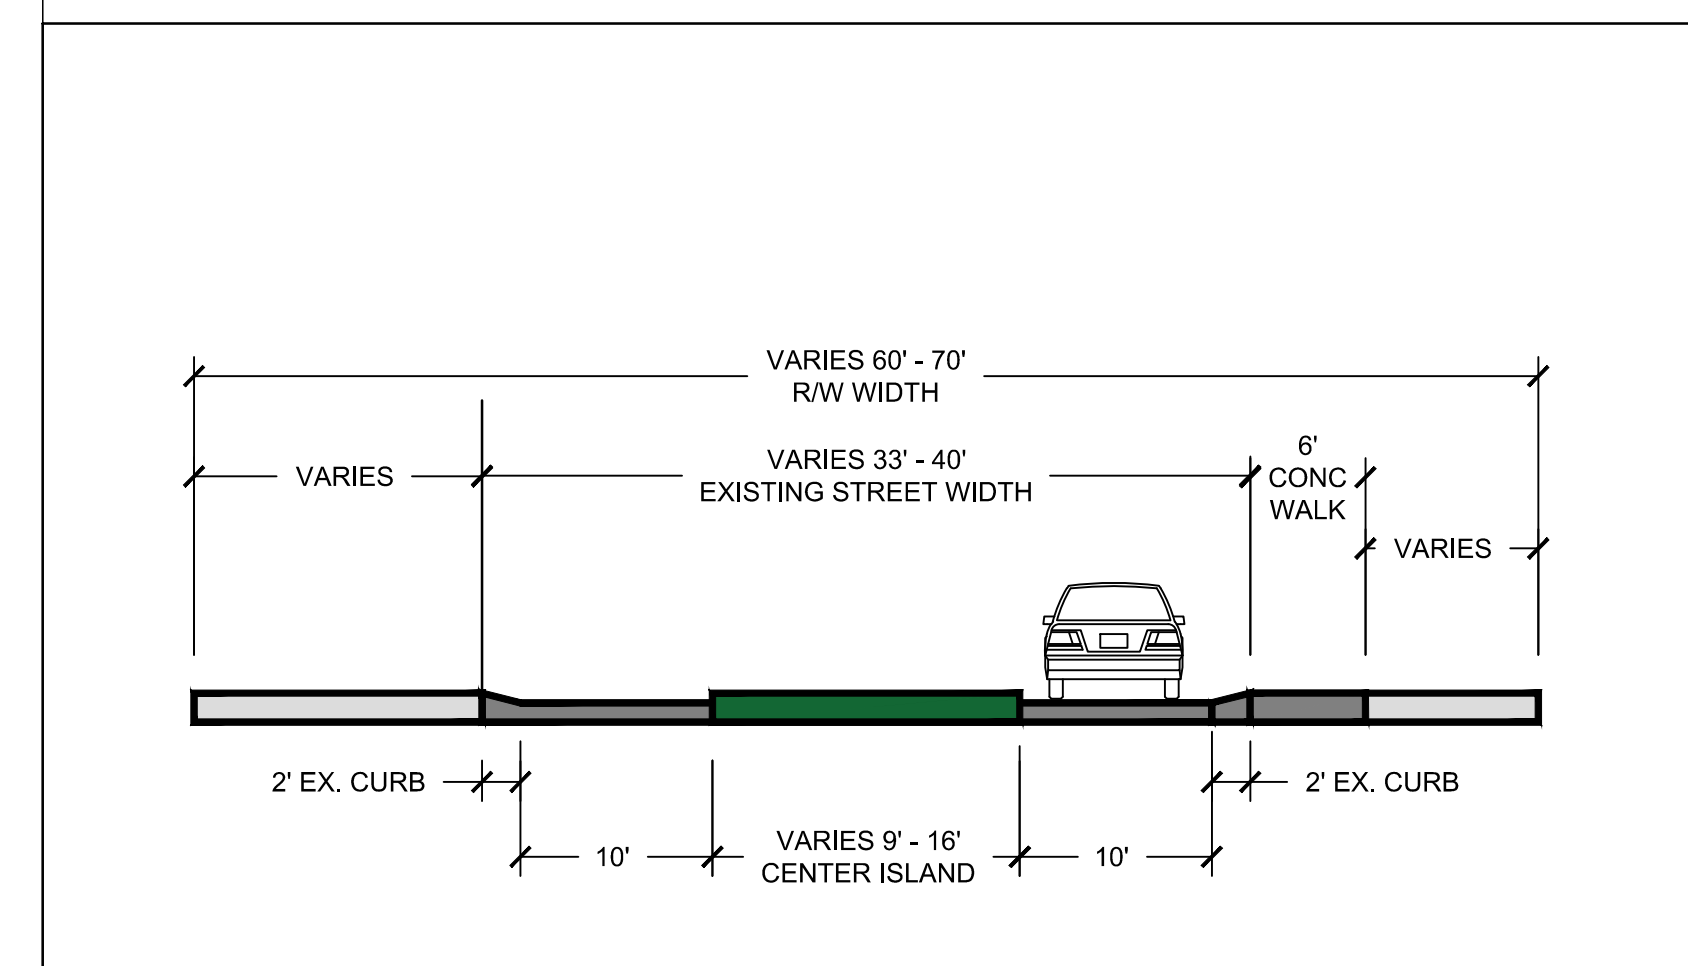

NOTES:

1. INSTALL CENTER ISLANDS TO SLOW TRAFFIC BY FORCING MOTORISTS TO SLOW DOWN AS THEY DRIVE AROUND THE ISLANDS.
2. ALLOW ON-STREET PARKING IN BETWEEN THE CENTER ISLANDS.
3. INSTALL NEW SIDEWALK ON THE EAST SIDE OF THE STREET.
4. INSTALL SHADE TREES WHERE POSSIBLE. EXISTING UTILITY LINES RESTRICT PLANTING IN SOME AREAS BECAUSE TREES ARE NOT ALLOWED WITHIN 10 FEET OF THE EXISTING WATER AND SEWER LINES. (NOTE: TREES CAN ONLY BE PLANTED WHERE THE ADJACENT PROPERTY OWNER WILL AGREE TO WATER AND MAINTAIN THE TREES. THE CITY OF PHOENIX DOES NOT MAINTAIN LANDSCAPING ON LOCAL STREETS.)

Legend

	Proposed Traffic Calming Treatment		Proposed Sidewalk		Proposed Drive Lane		Proposed Parking		CONCEPTUAL NOT FOR CONSTRUCTION
--	------------------------------------	--	-------------------	--	---------------------	--	------------------	--	------------------------------------

DRAWN:	AS
DESIGN:	PL
REVIEWED:	DVM
DATE:	23 February 2022



N 3RD AVENUE
 RECOMMENDED PLAN (Revised 12-21-21):
 CENTER DEFLECTION ISLANDS
 PHOENIX, AZ
 CONCEPT SECTION AND EXAMPLE PLAN

